

 SHEET KEYNOTES

CONSULTANTS

SEAL

EXTERIOR BUILDING IMPROVEMENTS

[illegible]

Copyright 2016
O'Malley Wilson Westphal, Inc.

SHEET TITLE


PROPOSED FLOOR PLAN

SHEET NUMBER

A-110

GENERAL SHEET NOTES

1. >

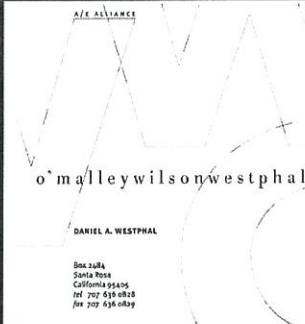

CONSULTANTS

SEAL

Spencer Interests, LLC

EXTERIOR BUILDING IMPROVEMENTS

801 Gravenstein Ave.
Sebastopol, CA. 95472

[illegible]

DATE:	12/21/2016
PROJECT NUMBER:	16-042
PROJECT PHASE:	SD
DRAWN BY:	KO / ZS
CHECKED BY:	KO


Copyright 2016
O'Malley Wilson Westphal, Inc.

SHEET TITLE

PROPOSED EXTERIOR ELEVATIONS


SHEET NUMBER

A-210

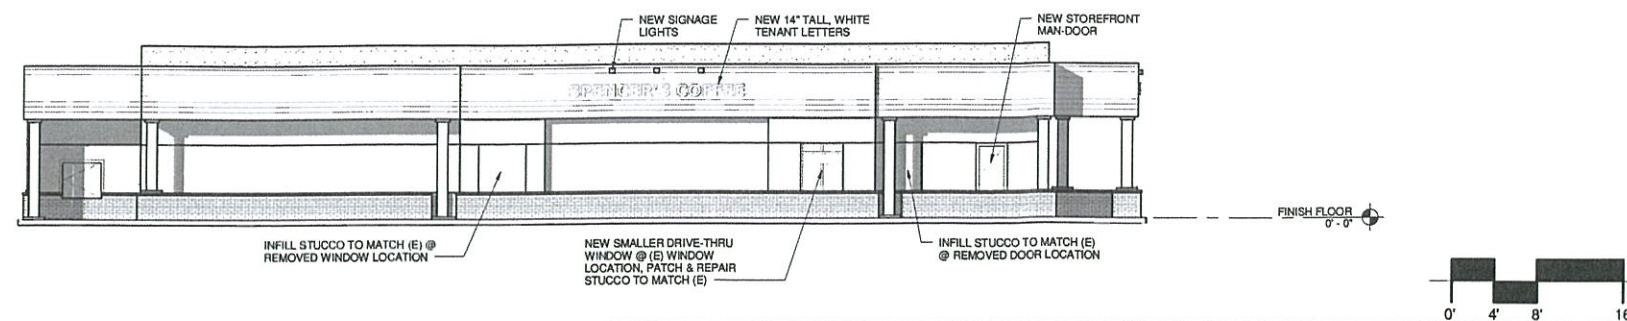


D1	EAST EXTERIOR ELEVATION 1/8" = 1'-0"
----	---


 SHEET KEYNOTES

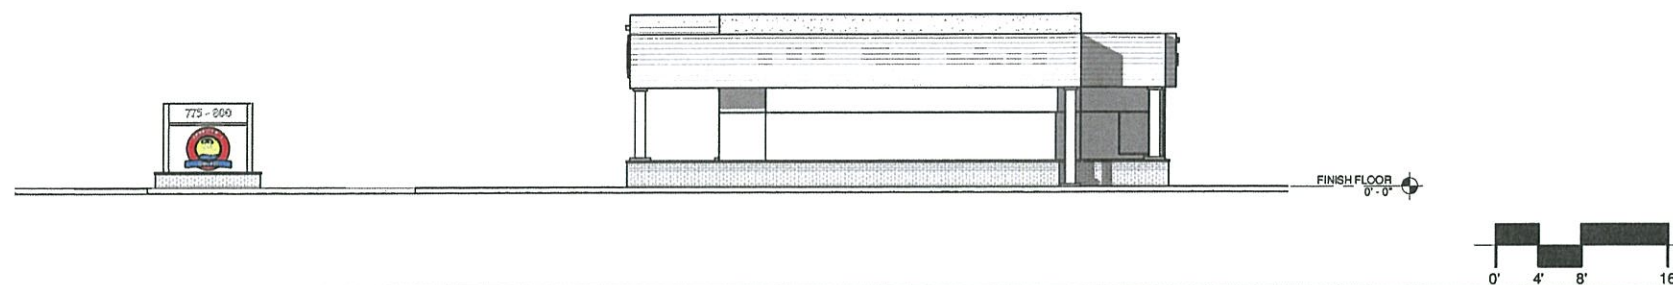

C1	SOUTH EXTERIOR ELEVATION 1/8" = 1'-0"
----	--

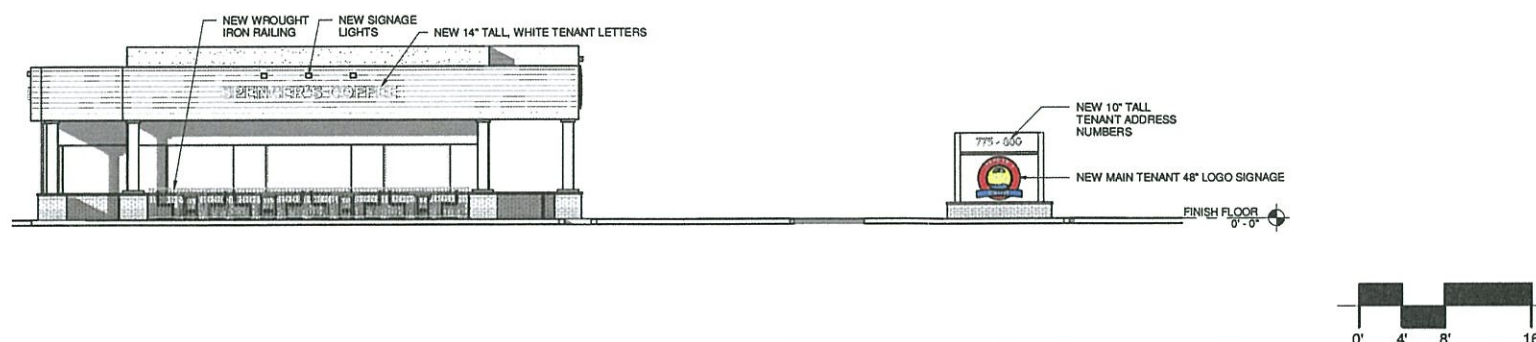

B1	NORTH EXTERIOR ELEVATION 1/8" = 1'-0"
----	--

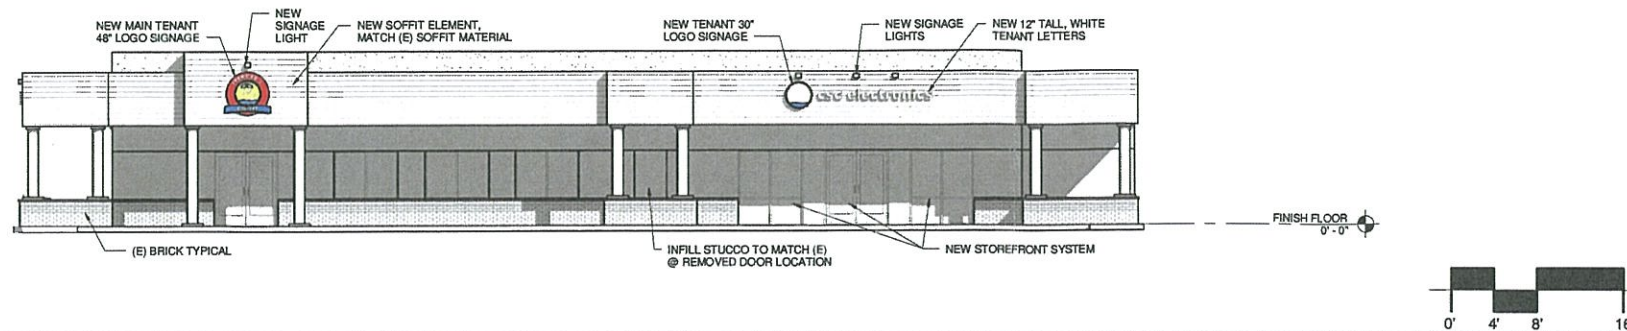

A1 WEST EXTERIOR ELEVATION
1/8" = 1'-0"