

Prior Submittal
December 18, 2019

WOODMARK
APARTMENTS

7760 & 7716 BODEGA AVENUE
SEBASTOPOL, CALIFORNIA
COUNTY OF SONOMA
APN'S: 060-230-067-000 &
004-211-007-000

APPLICANT
PACIFIC WEST COMMUNITIES, INC.
KEN KOSS
430 E. STATE STREET, STE 100
EAGLE, IDAHO 83616
(208) 461-0022

OWNER
PACIFIC WEST COMMUNITIES
CALEB ROOPE
430 E. STATE STREET, STE 100
EAGLE, IDAHO 83616
(208) 461-0022

ARCHITECT
PACIFIC WEST ARCHITECTURE
DOUGLAS GIBSON, CALIFORNIA ARCHITECT C29792
430 E. STATE STREET, SUITE 100
EAGLE, IDAHO 83616
(208) 461-0022 X3021

PROJECT SHEET INDEX	
T1.1	COVER SHEET INDEX
CIVIL	
C1	PRELIMINARY GRADING PLAN
LANDSCAPE	
L1	LANDSCAPE MASTER PLAN
L2	LANDSCAPE MASTER PLAN (COLOR)
ARCHITECTURAL	
A1.1	ARCHITECTURAL SITE PLAN
A1.2	CONCEPTUAL DEVELOPMENT PLAN
A1.3	PROPOSED MATERIALS & COLOR PALETTE
A3.1	COMMUNITY BUILDING FLOOR PLAN
A3.2	COMMUNITY BUILDING ELEVATIONS
A4.1	BUILDING TYPE A - FIRST FLOOR PLAN
A4.2	BUILDING TYPE A - SECOND FLOOR PLAN
A4.3	BUILDING TYPE A - THIRD FLOOR PLAN
A4.4	BUILDING TYPE A - ELEVATIONS
A5.1	BUILDING TYPE B - FIRST FLOOR PLAN
A5.2	BUILDING TYPE B - SECOND FLOOR PLAN
A5.3	BUILDING TYPE B - THIRD FLOOR PLAN
A5.4	BUILDING TYPE B - ELEVATIONS
A6.1	BUILDING TYPE C - FIRST FLOOR PLAN
A6.2	BUILDING TYPE C - SECOND FLOOR PLAN
A6.3	BUILDING TYPE C - THIRD FLOOR PLAN
A6.4	BUILDING TYPE C - ELEVATIONS



REVISIONS

COPYRIGHT DATE
10/25/19

DRAWN BY
BP

PROJECT #
PWH19-11

PACIFIC
WEST
ARCHITECTURE

THIS DRAWING CONTAINS INFORMATION WHICH IS THE PROPERTY OF PACIFIC WEST ARCHITECTURE. NO PART OF THIS DRAWING IS TO BE REPRODUCED OR TRANSMITTED IN ANY FORM OR BY ANY MEANS, ELECTRONIC OR MECHANICAL, INCLUDING PHOTOCOPYING, RECORDING, OR BY ANY INFORMATION STORAGE AND RETRIEVAL SYSTEM, WITHOUT THE WRITTEN CONSENT OF PACIFIC WEST ARCHITECTURE. THIS DRAWING IS NOT TO BE USED FOR CONSTRUCTION WITHOUT THE SIGNATURE OF THE ARCHITECT.

COPYRIGHT © BY PACIFIC
WEST ARCHITECTURE

Pacific West Architecture

430 E. STATE STREET, SUITE 100
EAGLE, IDAHO 83616
(208) 461-0022
fax (208) 461-3267

ALASKA · ARIZONA · CALIFORNIA · COLORADO · HAWAII · IDAHO ·
LOUISIANA · MONTANA · NEVADA · NORTH DAKOTA ·
OREGON · SOUTH DAKOTA · U.S.V.I. · UTAH · WASHINGTON · WYOMING

PROJECT

WOODMARK APARTMENTS

7716 BODEGA AVENUE SEBASTOPOL, CALIFORNIA

SCHEMATIC DESIGN / NOT FOR CONSTRUCTION

T1.1

ABBREVIATIONS

BO	BLOW-OFF VALVE
BSL	BUILDING SETBACK LINE
BSW	BACK OF SIDEWALK
CONC	CONCRETE
DOC	DOCUMENT
EG	EXISTING GRADE
ESMT	EASEMENT
EX	EXISTING
F	FIRE LINE
F	FACE OF CURB
FDC	FIRE DEPARTMENT CONNECTION
FF	FINISH FLOOR
FG	FINISH GRADE
FH	FIRE HYDRANT
FL	FLOW LINE
GB	GRADE BREAK
GV	GATE VALVE
HP	HIGH POINT
IRR	IRRIGATION
LAT	LATERAL
LIP	LIP OF GUTTER PAN
LF	LINEAR FEET
LP	LOW POINT
MAX	MAXIMUM
MIN	MINIMUM
PG	PAGE(S)
PGE	PACIFIC GAS AND ELECTRIC
PIV	POST INDICATOR VALVE
PL	PROPERTY LINE
PUE	PUBLIC UTILITY EASEMENT
PWE	PUBLIC WATER EASEMENT
RPRP	REDUCED PRESSURE BACKFLOW PREVENTOR
R/W	RIGHT OF WAY
SD	STORM DRAIN
SDAD	STORM DRAIN AREA DRAIN
SDD	STORM DRAIN DROP INLET
SDFD	STORM DRAIN FIELD DRAIN
SDMH	STORM DRAIN MANHOLE
SHLDR	SHOULDER
SS	SANITARY SEWER
SSCO	SANITARY SEWER CLEAN OUT
SS-LAT	SANITARY SEWER LATERAL
ST-LT	STREET LIGHT
SW	SIDEWALK
TC	TOP OF CURB
TEL	TELEPHONE
TYP	TYPICAL
UTIL	UTILITY
W	WATER LINE
WM	WATER METER
WV	WATER VALVE

BENCHMARK

CITY OF SANTA ROSA BENCHMARK C302, BEING A COUNTY DISK IN WELL MONUMENT NEAR THE CENTERLINE INTERSECTION OF SANTA ROSA AVENUE AND EAST ROBLES AVENUE. ELEVATION = 107.354.

OWNER

PACIFIC COMPANIES
430 E. STATE STREET, SUITE 100
EAGLE, IDAHO 83616
(208) 461-0022

ENGINEER

CIVIL DESIGN CONSULTANTS, INC.
2200 RANGE AVENUE, SUITE 204
SANTA ROSA, CA 95403
(707) 542-4820

ARCHITECT

PACIFIC WEST ARCHITECTURE
430 E. STATE STREET, SUITE 100
EAGLE, IDAHO 83616
(208) 461-0022

SURVEYOR

CINQUINI & PASSARINO, INC.
1360 NORTH DUTTON AVE., STE 150
SANTA ROSA, CA 95401
(707) 542-6268



KEY NOTES

- ACCESSIBLE PARKING STALLS SHALL HAVE A 2% MAXIMUM SLOPE IN ALL DIRECTIONS.
- ACCESSIBLE PATHS OF TRAVEL SHALL HAVE A 2% MAXIMUM CROSS SLOPE AND A 5% MAXIMUM LONGITUDINAL SLOPE.
- PRIORITY 2 ROADSIDE BIORETENTION WITH CURB OPENINGS PER LID DETAIL P2-04.
- PRIORITY 2 ROADSIDE BIORETENTION WITH NO CURB AND GUTTER PER LID DETAIL P2-05.
- EXISTING OVERHEAD UTILITIES ALONG THE BODEGA AVENUE PROJECT FRONTAGE SHALL BE UNDERGROUND.
- RETAINING WALL, HEIGHT VARIES 1' - 3'.
- RETAINING WALL, HEIGHT VARIES 1' - 6'.
- RETAINING WALL, HEIGHT VARIES 1' - 4'.
- RETAINING WALL, HEIGHT VARIES 1' - 9'.
- RETAINING WALL, HEIGHT VARIES 9' - 16'.
- RETAINING WALL, HEIGHT VARIES 7.5' - 13'.
- RETAINING WALL, HEIGHT VARIES 1' - 7.5'.
- RETAINING WALL, HEIGHT VARIES 1' - 16'.

Prior Submittal
December 18, 2019

CIVIL DESIGN CONSULTANTS, INC.
2200 Range Avenue, Suite 204
Santa Rosa, CA 95403
(707) 542-4820

PRELIMINARY GRADING PLAN
WOODMARK APARTMENTS
7716 AND 7780 BODEGA AVENUE
SEABASTOPOL, CALIFORNIA


3.59 ACRES
OCTOBER 2019

JOB NO.
19-119



SHEET NO.

C1




OF 1 SHEETS

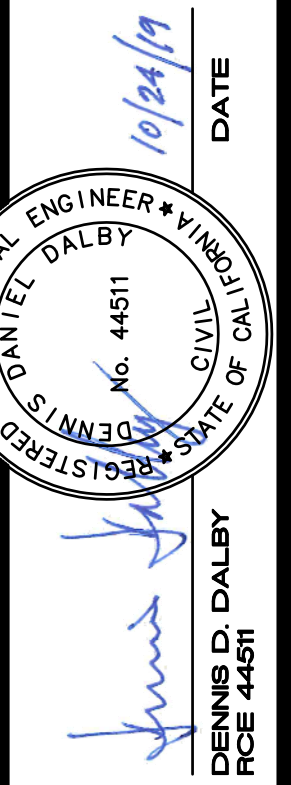


PLANT SCHEDULE

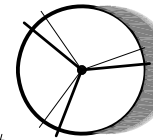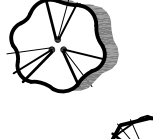TREES	BOTANICAL NAME	COMMON NAME	SIZE	CONTAINER	QTY
	ACER X FREEMANII 'ARMSTRONG'	ARMSTRONG FREEMAN MAPLE	15 GAL		21
	CERCIS OCCIDENTALIS	WESTERN REDBUD MULTI-TRUNK	15 GAL	MULTI-STEM	12
	LAGERSTROEMIA X 'TUSCARORA'	CRAPE MYRTLE CORAL PINK	15 GAL		18
	PISTACIA CHINENSIS 'KEITH DAVEY'	KEITH DAVEY CHINESE PISTACHE	15 GAL		5
	PLATANUS X ACERIFOLIA 'YARWOOD'	LONDON PLANE TREE	15 GAL		4
	PYRUS CALLERYANA 'CHANTICLEER'	CHANTICLEER PEAR	15 GAL		21
	QUERCUS AGRIFOLIA	COAST LIVE OAK MULTI-TRUNK	15 GAL		6
	QUERCUS LOBATA	VALLEY OAK	15 GAL		25
	QUERCUS RUBRA	RED OAK	15 GAL		12


PLANT SCHEDULE
   
<u>SOD</u>	<u>BOTANICAL NAME</u>	<u>COMMON NAME</u>	<u>2019-10-23 10:42</u> <u>QTY</u>
	TURF SOD BOLERO PLUS	FESCUE BLEND	253 SF
	TURF SOD BIO-FILTRATION	BIOGRASS	1,881 SF
<u>SHRUB AREAS</u>	<u>BOTANICAL NAME</u>		
	SHRUB & GROUND COVER PLANTING AREA		

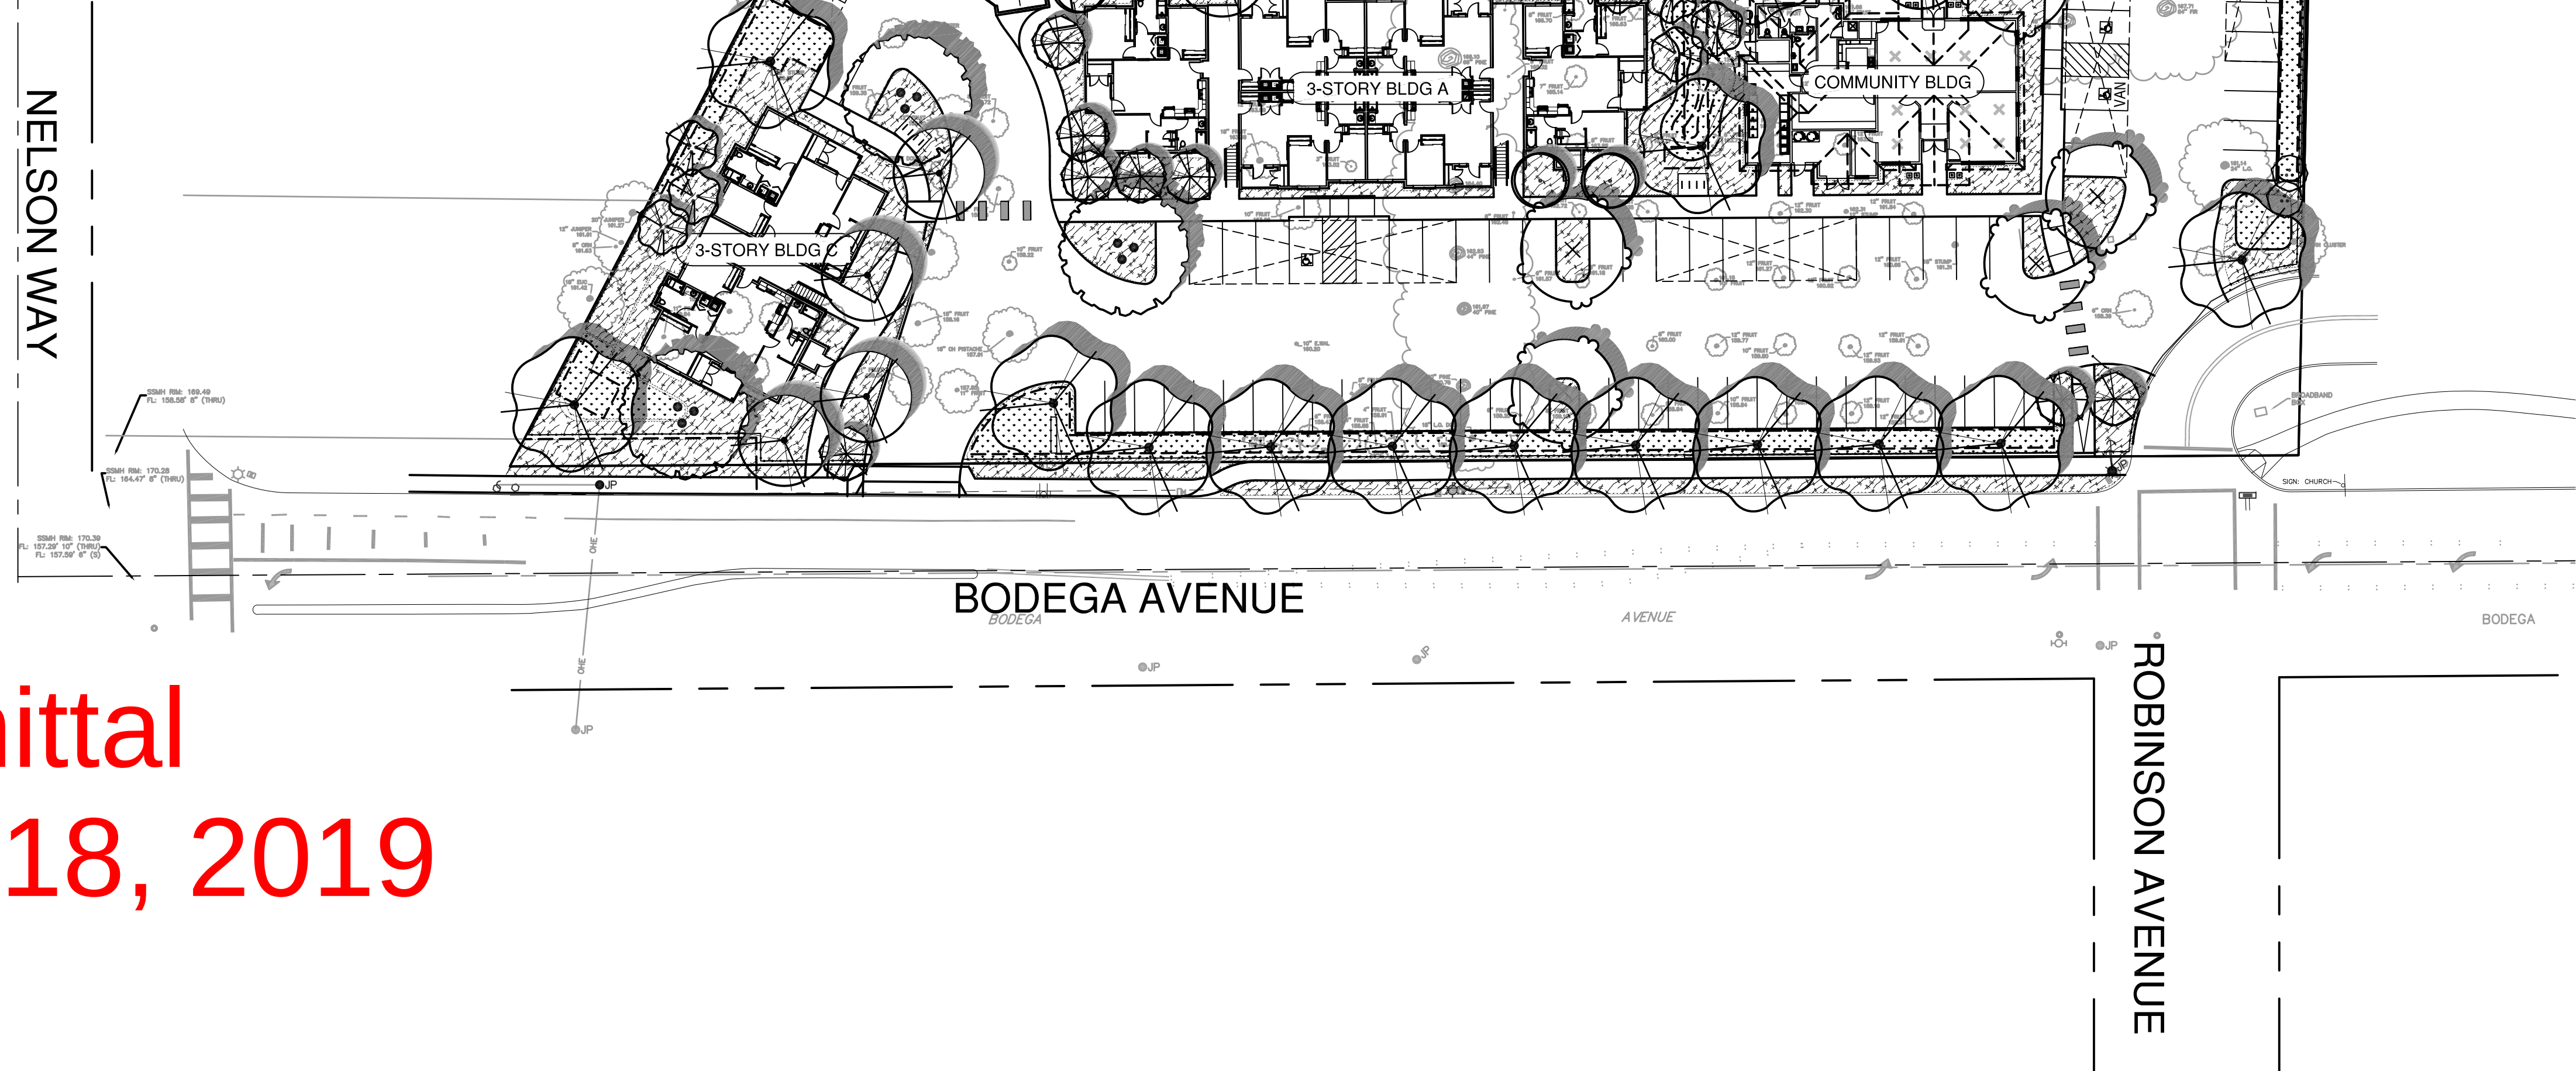

Prior Submittal
December 18, 2019

LANDSCAPE MASTER PLAN

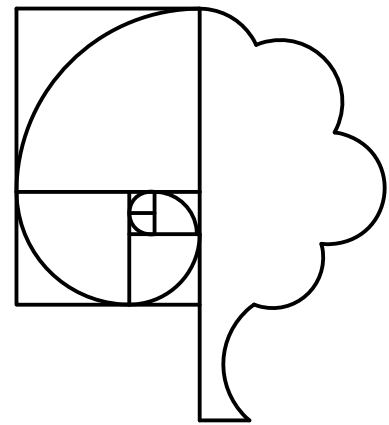

THOMAS H. PHELPS
LANDSCAPE ARCHITECTURE
THPLA, INC.

California Landscape Architect #4122
P.O. BOX 8328
Chico, CA 95927
(530) 892-8897 fax (530) 892-9588
thphelps@sbcglobal.net

REVISIONS

COPYRIGHT DATE
10/25/19

DRAWN BY
THP

PROJECT #
PWH19-11

**PACIFIC WEST ARCHITECTURE**
THIS DRAWING CONTAINS INFORMATION WHICH IS THE PROPRIETARY PROPERTY OF DOUGLAS L. GIBSON, NO PART OF THIS DRAWING OR ANY INFORMATION CONTAINED HEREIN SHALL BE REPRODUCED OR TRANSMITTED IN ANY FORM OR BY ANY MEANS, WITHOUT THE EXPRESS WRITTEN CONSENT OF DOUGLAS L. GIBSON. COPYRIGHT © BY PACIFIC WEST ARCHITECTURE

Pacific West Architecture
430 E. STATE STREET, SUITE 100
EAGLE, IDAHO 83616
(208) 461-3267
fax (208) 461-3267

ALASKA - ARIZONA - CALIFORNIA - COLORADO - HAWAII - IDAHO - LOUISIANA - MONTANA - NEVADA - NEW MEXICO - NORTH DAKOTA - OREGON - SOUTH DAKOTA - U.S.V.I. - UTAH - WASHINGTON - WYOMING

PROJECT




WOODMARK APARTMENTS

7716 BODEGA AVENUE
SEBASTOPOL, CA




SCHEMATIC SET / NOT FOR CONSTRUCTION

PLANT SCHEDULE

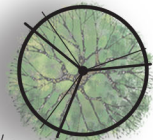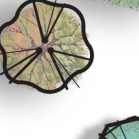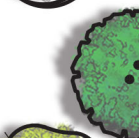TREES	BOTANICAL NAME	COMMON NAME	SIZE	CONTAINER	QTY
	ACER X FREEMANII 'ARMSTRONG'	ARMSTRONG FREEMAN MAPLE	15 GAL		21
	CERCIS OCCIDENTALIS	WESTERN REDBUD MULTI-TRUNK	15 GAL	MULTI-STEM	12
	LAGERSTROEMIA X 'TUSCARORA'	GRAPE MYRTLE CORAL PINK	15 GAL		18
	PISTACIA CHINENSIS 'KEITH DAVEY'	KEITH DAVEY CHINESE PISTACHE	15 GAL		5
	PLATANUS X ACERIFOLIA 'YARWOOD'	LONDON PLANE TREE	15 GAL		4
	PYRUS CALLERYANA 'CHANTICLEER'	CHANTICLEER PEAR	15 GAL		21
	QUERCUS AGRIFOLIA	COAST LIVE OAK MULTI-TRUNK	15 GAL		6
	QUERCUS LOBATA	VALLEY OAK	15 GAL		25
	QUERCUS RUBRA	RED OAK	15 GAL		12

PLANT SCHEDULE

 SOD	BOTANICAL NAME	COMMON NAME	QTY
	TURF SOD BOLERO PLUS	FESCUE BLEND	253 SF
	TURF SOD BIO-FILTRATION	BIOGRASS	1,881 SF
SHRUB AREAS	BOTANICAL NAME		QTY
	SHRUB & GROUND COVER PLANTING AREA		32,288 SF



Prior Submittal
December 18, 2019

LANDSCAPE MASTER PLAN

REVISIONS

COPYRIGHT DATE
10/25/19

DRAWN BY
THP

PROJECT #
PWH19-11

PACIFIC WEST ARCHITECTURE

THIS DRAWING CONTAINS INFORMATION WHICH IS THE PROPRIETARY PROPERTY OF THOMAS H. PHELPS LANDSCAPE ARCHITECTURE, INC. NO PART OF THIS DRAWING MAY BE REPRODUCED OR TRANSMITTED IN ANY FORM OR BY ANY MEANS, WITHOUT THE EXPRESS WRITTEN CONSENT OF THOMAS H. PHELPS LANDSCAPE ARCHITECTURE, INC. ANY REUSE OF THIS DRAWING FOR ANY OTHER PROJECT WITHOUT THE EXPRESS WRITTEN CONSENT OF THOMAS H. PHELPS LANDSCAPE ARCHITECTURE, INC. IS PROHIBITED.

Pacific West Architecture

430 E. STATE STREET, SUITE 100
EAGLE, IDAHO 83616
(208) 892-8897
fax (208) 451-3267

ALASKA - ARIZONA - CALIFORNIA - COLORADO - HAWAII - IDAHO - IOWA - KANSAS - LOUISIANA - MONTANA - NEVADA - NEW MEXICO - NORTH DAKOTA - OREGON - SOUTH DAKOTA - U.S.V.I. - UTAH - WASHINGTON - WYOMING


PROJECT

WOODMARK APARTMENTS

7716 BODEGA AVENUE
SEBASTOPOL, CA

L2

SCHEMATIC SET / NOT FOR CONSTRUCTION

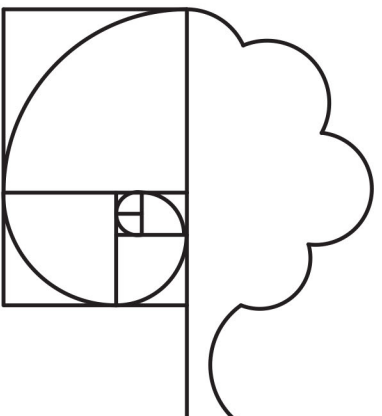


THOMAS H. PHELPS
LANDSCAPE ARCHITECTURE
THPLA, INC.



California Landscape Architect #4122
P.O. BOX 8328
Chico, CA 95927
(530) 892-8897 fax (530) 892-9588
thphelps@sbcbglobal.net

0 30 60 90 feet


SCALE: 1" = 30'

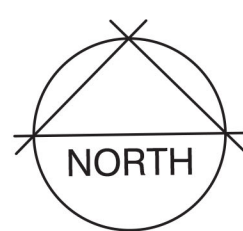

Prior Submittal
December 18, 2019

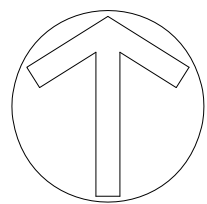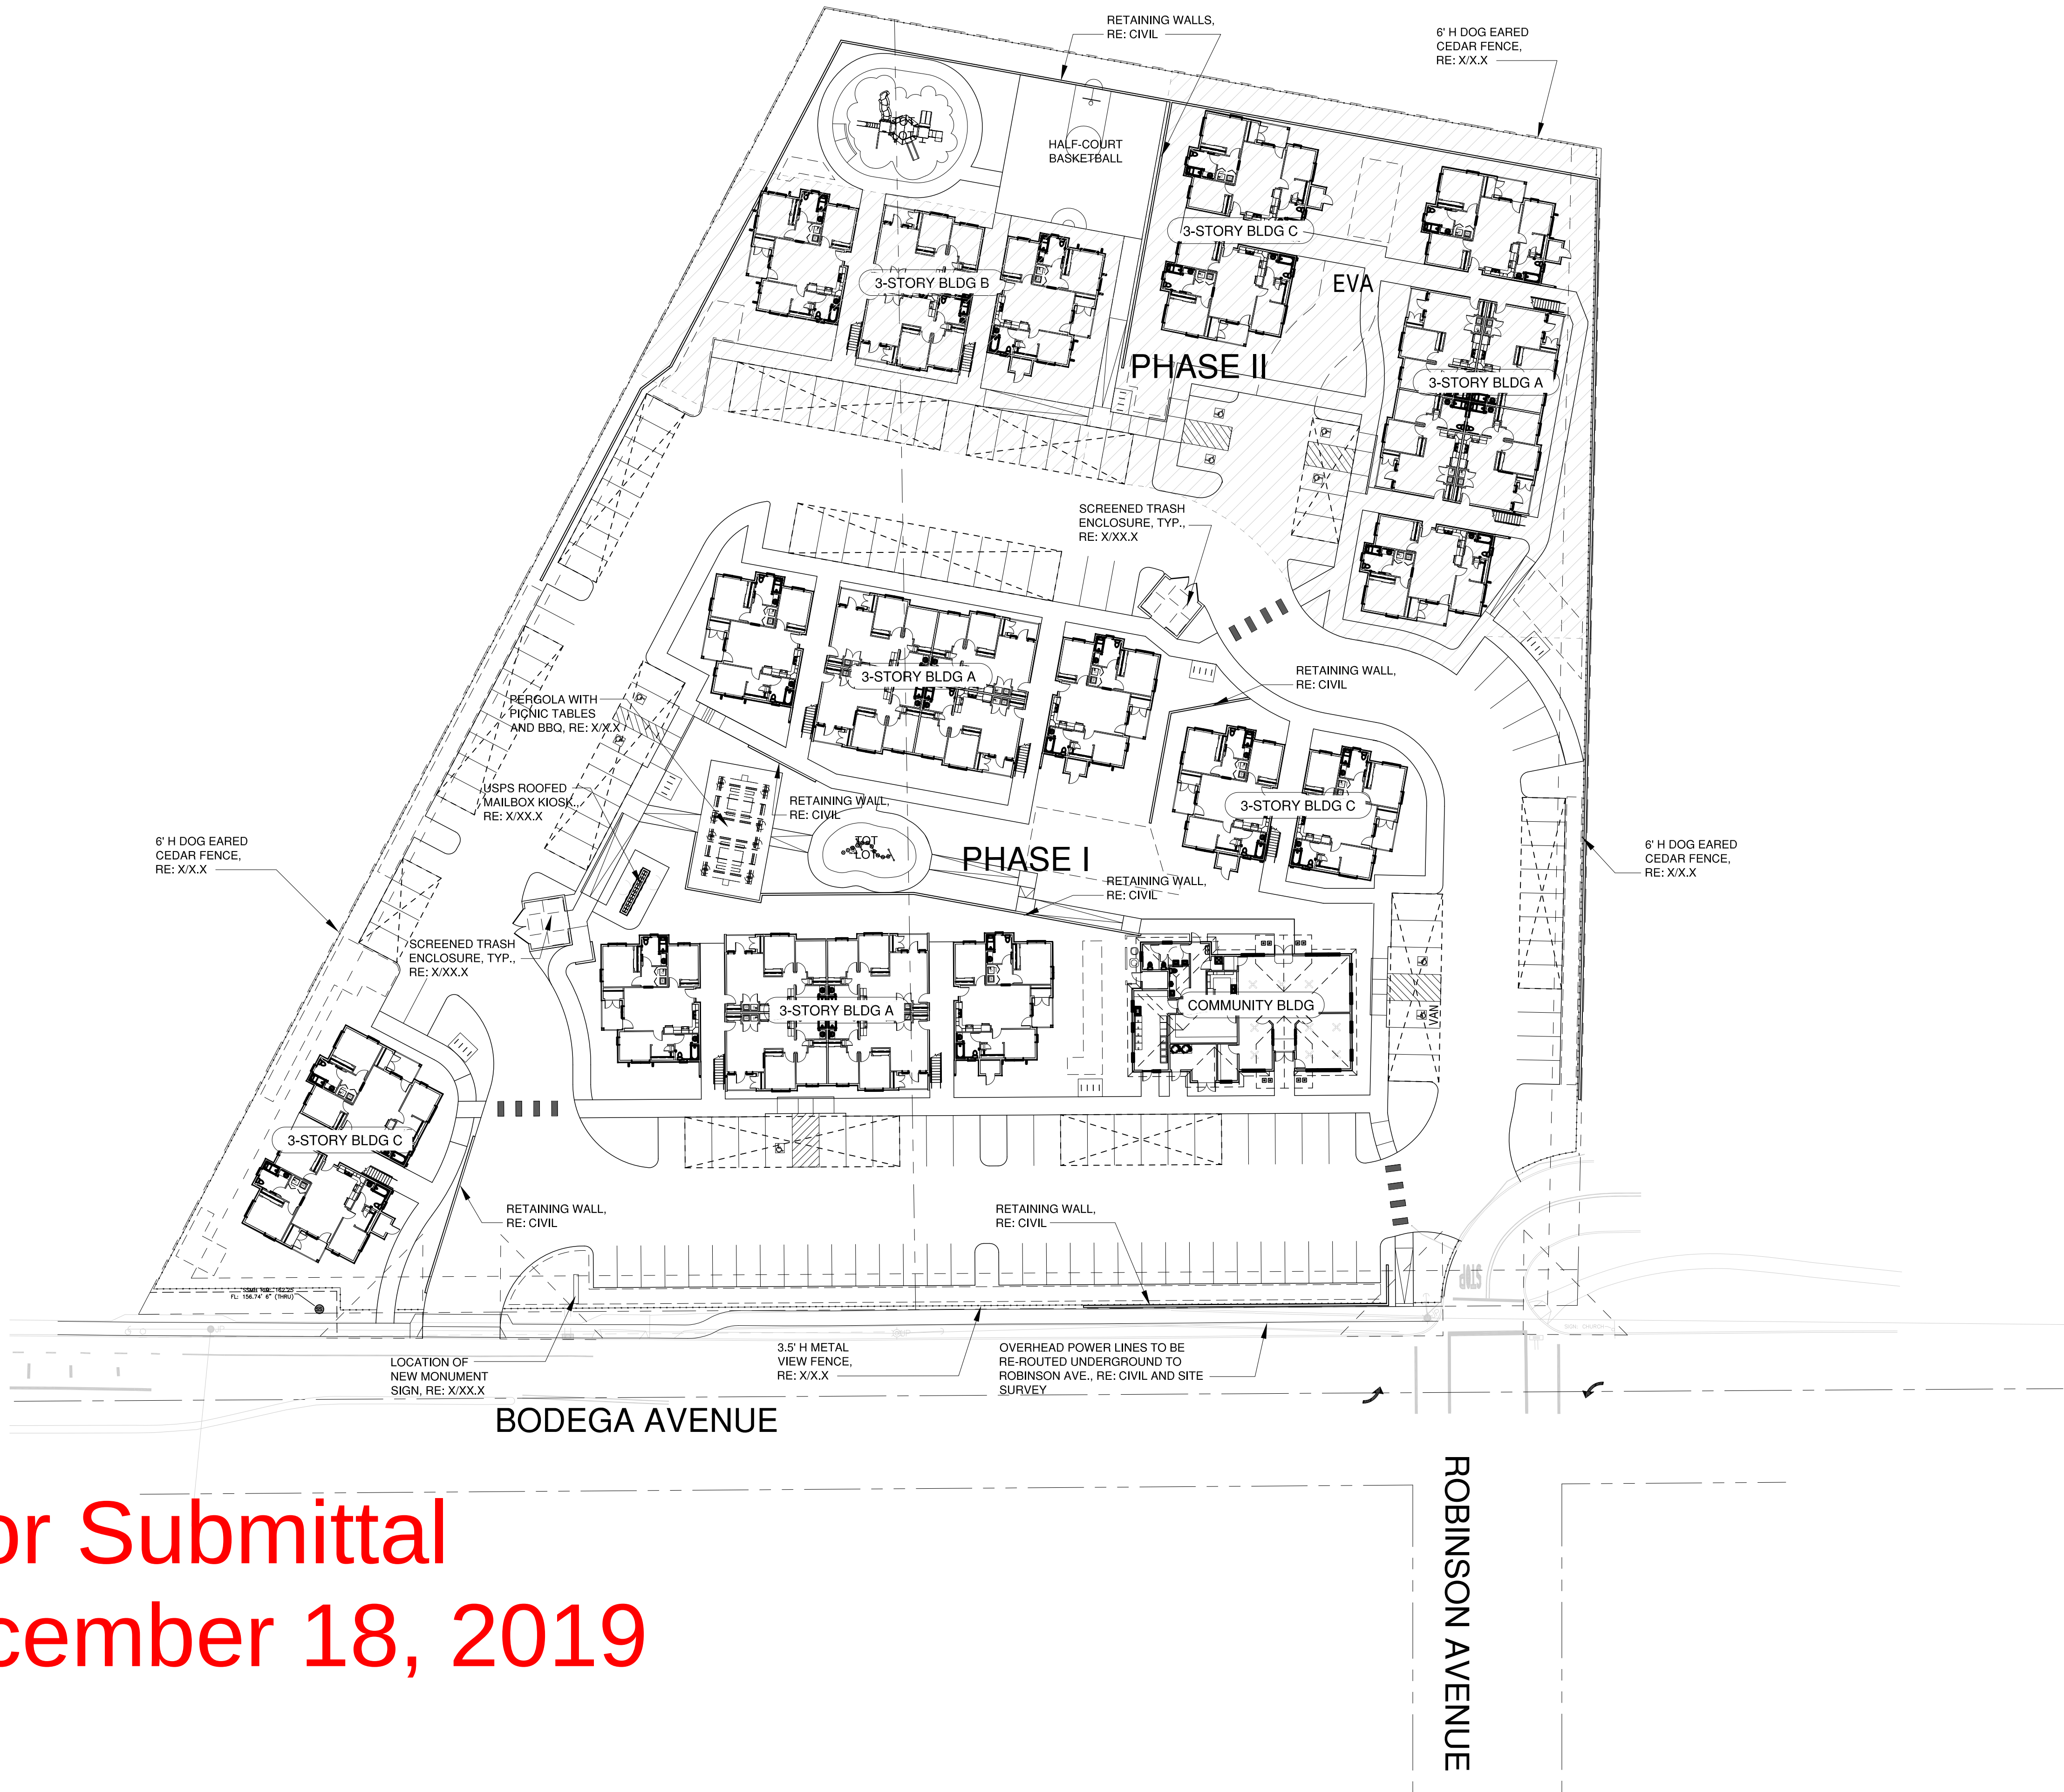

SITE PLAN
SCALE: 1" = 30'-0"

 

APPLICANT
PACIFIC COMPANIES
KEN KOSS
430 E. STATE STREET, SUITE 100
EAGLE, IDAHO 83616
(208) 461-0022

ARCHITECT
PACIFIC WEST ARCHITECTURE
DOUGLAS GIBSON, CALIFORNIA ARCHITECT C-29792
430 E. STATE STREET, SUITE 100
EAGLE, IDAHO 83616
(208) 461-0022 X3021

FIRE SPRINKLER

AUTOMATIC FULLY SPRINKLERED SYSTEM WITH CENTRAL CALL STATION,
OFF-SITE MONITORING AND FPC'S AT EXTERIOR ACCESSIBLE FIRE
SPRINKLER CLOSETS.

PHASE I

ACCESSIBILITY	# OF UNITS	PERCENTAGE
ACCESSIBLE UNITS (10% TOTAL)	5	10.42%
SENSORY IMPAIRED UNITS (4% TOTAL)	2	4.12%

UNIT MIX SUMMARY	CONDITIONED SQ. FOOTAGES
(24) 2-BEDROOM UNITS	(24) x 749 S.F. = 17,976 S.F.
(24) 3-BEDROOM UNITS	(24) x 1,080 S.F. = 25,248 S.F.
(48) UNITS TOTAL	43,224 S.F.
COMMUNITY AREA	2,777 S.F.
TOTAL	46,001 S.F.

PHASE II

ACCESSIBILITY	# OF UNITS	PERCENTAGE
ACCESSIBLE UNITS (10% TOTAL)	4	11.11%
SENSORY IMPAIRED UNITS (4% TOTAL)	2	5.56%

UNIT MIX SUMMARY	CONDITIONED SQ. FOOTAGES
(18) 2-BEDROOM UNITS	(18) x 749 S.F. = 13,482 S.F.
(18) 3-BEDROOM UNITS	(18) x 1,080 S.F. = 19,440 S.F.
(36) UNITS TOTAL	32,922 S.F.
TOTAL	32,922 S.F.

PARKING SUMMARY

REQUIREMENTS PER SEBASTOPOL 17.110.030

TWO BEDROOM UNIT CALCULATIONS:
RESIDENT SPACES REQUIRED: 42 X 2 = 84 SPACES REQUIRED

THREE BEDROOM UNIT CALCULATIONS:
RESIDENT SPACES REQUIRED: 42 X 2 = 84 SPACES REQUIRED

TOTAL PARKING SPACES REQUIRED, PER 17.110.030 = 168 SPACES
DEED-RESTRICTED AFFORDABLE HOUSING REQUIREMENT = 90% OF REQ'D
TOTAL PARKING SPACES REQUIRED = 152 SPACES
TOTAL PROVIDED: 152 TOTAL SPACES
(INCLUDING 9 ACCESSIBLE SPACES, 79 COMPACT SPACES OR 52%, & 84 COVERED SPACES)

BICYCLE PARKING CALCULATIONS:
0.5/PER UNIT = 42 BIKE SPACES REQUIRED
DEED-RESTRICTED AFFORDABLE HOUSING REQUIREMENT = 25% OF REQ'D
TOTAL BICYCLE PARKING SPACES REQUIRED = 11

TOTAL PROVIDED: 48 SPACES ON (6) BIKE RACKS

SITE SIZE

156,270 S.F. ± (3.59 ACRES* ±) TOTAL BOTH PHASES
23.4 DWELLING UNITS/ACRE

PHASE I: 111,142 S.F. +/- (2.55 ACRES* +/-)

SITE COVERAGE (BOTH PHASES)	SQ. FT.	PERCENTAGE
BUILDING FOOTPRINTS	38,105 S.F.	24.38%
ON-SITE ASPHALT CONCRETE PAVING	50,956 S.F.	32.61%
SITE AMENITIES (PERGOLA, TOT LOTS, BASKETBALL COURT)	5,250 S.F.	3.35%
CONCRETE WALKS & PADS	14,863 S.F.	9.51%
LANDSCAPE, OPEN SPACE	47,096 S.F.	30.15%
TOTAL AREA	156,270 S.F.	100%

NOTE: * ALL NUMBERS PROVIDED ARE ESTIMATED FOR SITE COVERAGE

REVISIONS

COPYRIGHT DATE
10/25/19

DRAWN BY
BP

PROJECT #
PWH19-11

PACIFIC WEST ARCHITECTURE
THIS DRAWING CONTAINS INFORMATION WHICH IS THE PROPRIETARY PROPERTY OF DOUGLAS L. GIBSON, NO PART OF THIS DRAWING OR THE INFORMATION CONTAINED HEREIN SHALL BE REPRODUCED OR TRANSMITTED IN ANY FORM OR BY ANY MEANS, WITHOUT THE EXPRESS WRITTEN CONSENT OF DOUGLAS L. GIBSON. THE ARCHITECT'S LIABILITY IS LIMITED TO THE CONSTRUCTION UNTIL IT IS SIGNED BY THE ARCHITECT.
COPYRIGHT © BY PACIFIC WEST ARCHITECTURE

Pacific West Architecture

430 E. STATE STREET, SUITE 100
EAGLE, IDAHO 83616
TEL (208) 461-0022
FAX (208) 461-0027

ALASKA - ARIZONA - CALIFORNIA - COLORADO - HAWAII - IDAHO - LOUISIANA - MONTANA - NEVADA - NEW MEXICO - NORTH DAKOTA - OREGON - SOUTH DAKOTA - U.S.V.I. - UTAH - WASHINGTON - WYOMING

PROJECT

WOODMARK APARTMENTS

7716 BODEGA AVENUE
SEBASTOPOL, CA

A1.1

SCHEMATIC SET / NOT FOR CONSTRUCTION

Prior Submittal
December 18, 2019



① CONCEPT DEVELOPMENT PLAN
N.T.S.

PACIFIC WEST ARCHITECTURE

THIS DRAWING CONTAINS INFORMATION WHICH IS THE PROPERTY OF PACIFIC WEST ARCHITECTURE. IT IS TO BE USED FOR THE PROJECT AND SITE SPECIFICALLY IDENTIFIED HEREIN. NO PART OF THIS DRAWING IS TO BE REPRODUCED OR TRANSMITTED IN ANY FORM OR BY ANY MEANS, ELECTRONIC OR MECHANICAL, INCLUDING PHOTOCOPYING, RECORDING, OR BY ANY INFORMATION STORAGE AND RETRIEVAL SYSTEM, WITHOUT THE WRITTEN CONSENT OF PACIFIC WEST ARCHITECTURE. THE DRAWING IS NOT TO BE USED FOR CONSTRUCTION WITHOUT THE SIGNATURE OF THE ARCHITECT.

COPYRIGHT © BY PACIFIC WEST ARCHITECTURE

Pacific West Architecture

430 E. STATE STREET, SUITE 100
EAGLE, IDAHO 83616
(208) 461-0022
fax (208) 461-3267

ALASKA · ARIZONA · CALIFORNIA · COLORADO · HAWAII · IDAHO · ILLINOIS · KANSAS · KENTUCKY · LOUISIANA · MONTANA · NEVADA · NORTH DAKOTA · OREGON · SOUTH DAKOTA · U.S.V.I. · UTAH · WASHINGTON · WYOMING

PROJECT

WOODMARK APARTMENTS


7716 BODEGA AVENUE SEBASTOPOL, CALIFORNIA

A1.2

SCHEMATIC DESIGN / NOT FOR CONSTRUCTION

Prior Submittal
December 18, 2019


COLOR SCHEME A (COMMUNITY BUILDING, BUILDING TYPES A, B, & C)

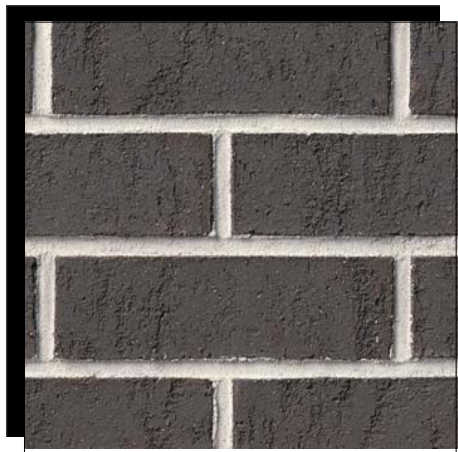


[A] THIN BRICK VENEER
AMARO BY BORAL - STANDARD
MODULAR SIZE



[C] CEMENTITIOUS 7" CLAPBOARD SIDING
POLISHED MAHOGANY SW 2838

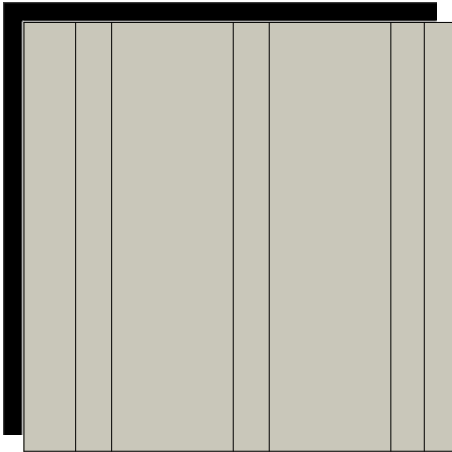

[F] CEMENTITIOUS BOARD & BATTEN SIDING
SEATTLE MIST BENJAMIN MOORE 1535

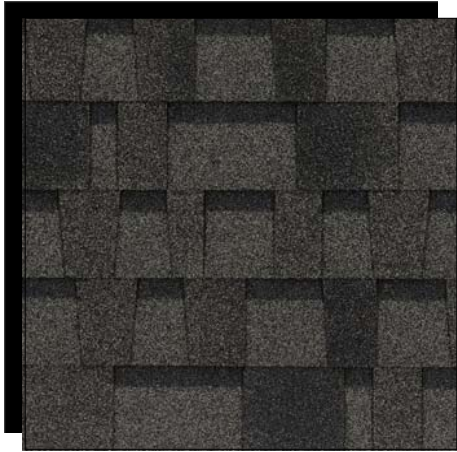

[G] 30 YEAR COMPOSITE SHINGLE
PABCO PEWTER GRAY




[H] TRIM
PURE WHITE SW 7005


COLOR SCHEME B (COMMUNITY BUILDING, BUILDING TYPES A, & C)




[A] LIMESTONE
BORAL EUCALYPTUS COUNTRY
LEDGESTONE

 


[C] CEMENTITIOUS 7" CLAPBOARD SIDING
NIGHT OWL SW 7061

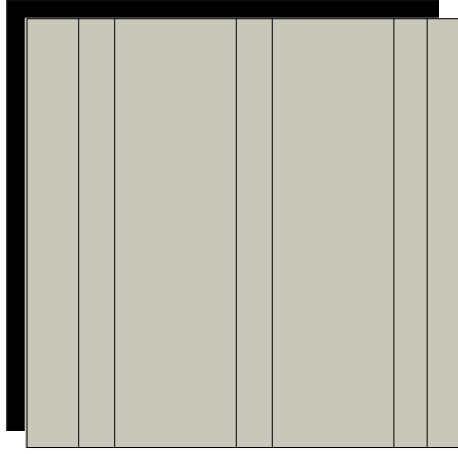

[E] CEMENTITIOUS BOARD & BATTEN SIDING
SEATTLE MIST BENJAMIN MOORE 1535

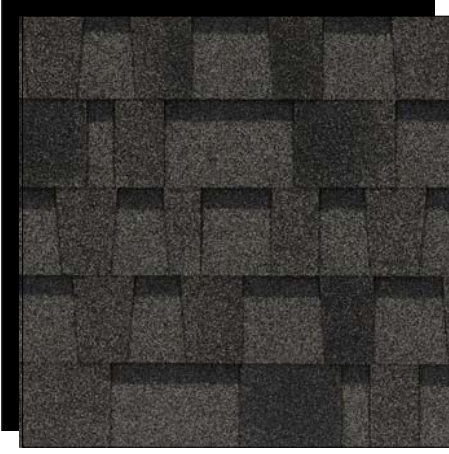

[G] 30 YEAR COMPOSITE SHINGLE
PABCO PEWTER GRAY

 

[H] TRIM
PURE WHITE SW 7005

REVISIONS

COPYRIGHT DATE

10/25/19

DRAWN BY

BP

PROJECT #

PWH19-11



PACIFIC
WEST
ARCHITECTURE

THIS DRAWING CONTAINS INFORMATION WHICH IS THE
UNAUTHORIZED REUSE OR REPLICATION OF THE
DRAWING OR ANY PART THEREOF WITHOUT THE
WRITTEN CONSENT OF PACIFIC WEST ARCHITECTURE.
TO BE USED FOR CONSTRUCTION, IT IS SIGNED BY THE
ARCHITECT.

COPYRIGHT © BY PACIFIC
WEST ARCHITECTURE

Pacific West Architecture

430 E. STATE STREET, SUITE 100
EAGLE, IDAHO 83616
(208) 461-0022
fax (208) 461-3267

ALASKA · ARIZONA · CALIFORNIA · COLORADO · HAWAII · IDAHO ·
ILLINOIS · IOWA · KANSAS · KENTUCKY · LOUISIANA · MONTANA · NEVADA · NORTH DAKOTA ·
OREGON · SOUTH DAKOTA · U.S.V.I. · UTAH · WASHINGTON · WYOMING

PROJECT

WOODMARK APARTMENTS


7716 BODEGA AVENUE SEBASTOPOL, CALIFORNIA

SCHEMATIC DESIGN / NOT FOR CONSTRUCTION

A1.3



1 FRONT ELEVATION - COMMUNITY BUILDING
1/8" = 1'-0"

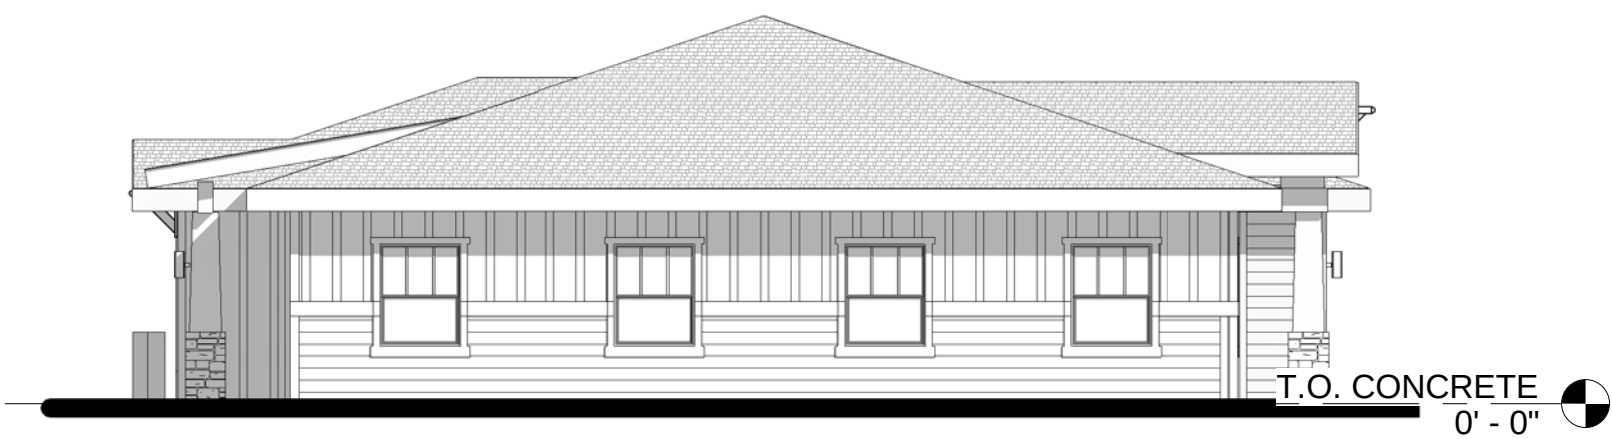

2 LEFT SIDE ELEVATION - COMMUNITY BUILDING
1/8" = 1'-0"



3 RIGHT ELEVATION - COMMUNITY BUILDING
1/8" = 1'-0"



4 REAR ELEVATION - COMMUNITY BUILDING
1/8" = 1'-0"

REVISIONS

COPYRIGHT DATE

10/25/19

DRAWN BY

BP

PROJECT #

PWH19-11



PACIFIC
WEST
ARCHITECTURE

COPYRIGHT © BY PACIFIC
WEST ARCHITECTURE

Pacific West Architecture

430 E. STATE STREET, SUITE 100
EAGLE, IDAHO 83616
(208) 461-0022
fax (208) 461-3267

ALASKA · ARIZONA · CALIFORNIA · COLORADO · HAWAII · IDAHO ·
LOUISIANA · MONTANA · NEVADA · NORTH DAKOTA ·
OREGON · SOUTH DAKOTA · U.S.V.I. · UTAH · WASHINGTON · WYOMING

PROJECT

WOODMARK APARTMENTS

7716 BODEGA AVENUE SEBASTOPOL, CALIFORNIA


SCHEMATIC DESIGN / NOT FOR CONSTRUCTION

A3.2

Prior Submittal
December 18, 2019



1 BUILDING A - FRONT ELEVATION
1/8" = 1'-0"

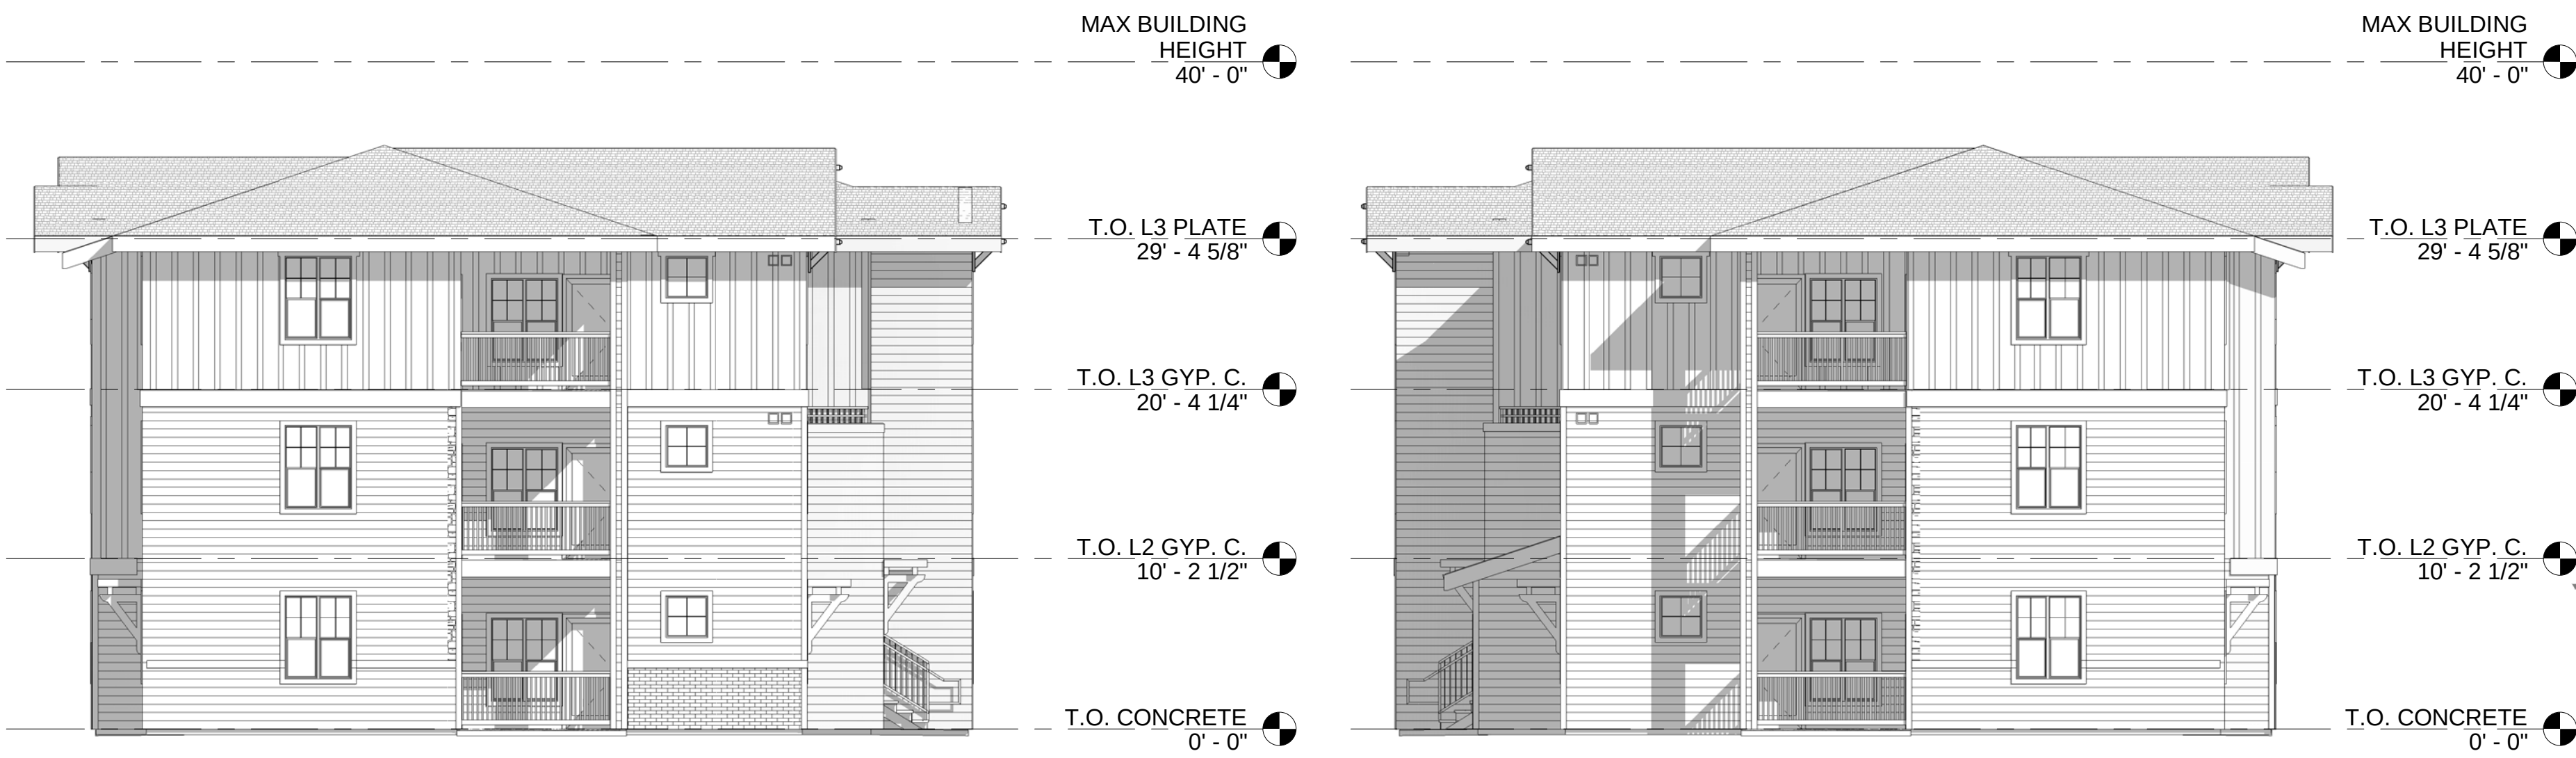

5 BUILDING A - LEFT ELEVATION
1/8" = 1'-0"

4 BUILDING A - RIGHT ELEVATION
1/8" = 1'-0"



2 3D FRONT BLDG A



3 BUILDING A - REAR ELEVATION
1/8" = 1'-0"

Prior Submittal
December 18, 2019

REVISIONS	
COPYRIGHT DATE 10/25/19	
DRAWN BY BP	
PROJECT # PWH19-11	
PACIFIC WEST ARCHITECTURE THIS DRAWING CONTAINS INFORMATION WHICH IS THE PROPERTY OF PACIFIC WEST ARCHITECTURE. IT IS TO BE USED FOR THE PROJECT AND SITE SPECIFICALLY IDENTIFIED HEREIN. NO PART OF THIS DRAWING IS TO BE REPRODUCED OR TRANSMITTED IN ANY FORM OR BY ANY MEANS, ELECTRONIC OR MECHANICAL, INCLUDING PHOTOCOPYING, RECORDING, OR BY ANY INFORMATION STORAGE AND RETRIEVAL SYSTEM, WITHOUT THE WRITTEN CONSENT OF PACIFIC WEST ARCHITECTURE. COPYRIGHT © BY PACIFIC WEST ARCHITECTURE	
Pacific West Architecture 430 E. STATE STREET, SUITE 100 EAGLE, IDAHO 83616 (208) 461-0022 fax (208) 461-3267 ALASKA - ARIZONA - CALIFORNIA - COLORADO - HAWAII - IDAHO - ILLINOIS - KANSAS - LOUISIANA - MONTANA - NEVADA - NEW MEXICO - NORTH DAKOTA - OREGON - SOUTH DAKOTA - U.S.V.I. - UTAH - WASHINGTON - WYOMING	
PROJECT	WOODMARK APARTMENTS
7716 BODEGA AVENUE SEBASTOPOL, CALIFORNIA	
SCHEMATIC DESIGN / NOT FOR CONSTRUCTION	
A4.4	



1 BUILDING B - FRONT ELEVATION
1/8" = 1'-0"



5 3D FRONT BLDG B



2 BUILDING B - RIGHT ELEVATION
1/8" = 1'-0"



3 BUILDING B - LEFT ELEVATION
1/8" = 1'-0"



4 BUILDING B - REAR ELEVATION
1/8" = 1'-0"

Prior Submittal
December 18, 2019

REVISIONS

COPYRIGHT BY DG
GROUP ARCHITECTURE
PLLC

DATE
10/25/19

DRAWN BY
BP

PROJECT #
PWH19-11



THIS DRAWING CONTAINS INFORMATION WHICH IS
THE
PROPRIETARY PROPERTY OF DOUGLAS L.
GIBSON. NO
UNAUTHORIZED REUSE OR DUPLICATION OF
THESE
PLANS OR ANY INFORMATION CONTAINED HEREIN
WITHOUT THE EXPRESS WRITTEN CONSENT OF
DOUGLAS
L. GIBSON. THIS DRAWING IS NOT TO BE USED
FOR
CONSTRUCTION UNTIL IT IS SIGNED BY THE
ARCHITECT

DG GROUP ARCHITECTURE

PLLC

430 E. STATE STREET, SUITE 100
EAGLE, IDAHO 83616
(208) 461-0022
fax (208) 461-3267

ALASKA - ARIZONA - CALIFORNIA - COLORADO - HAWAII -
IDAHO -
LOUISIANA - MONTANA - NEW MEXICO - NEVADA - NORTH
DAKOTA - OREGON - SOUTH DAKOTA - U.S.V.I. - UTAH -
WASHINGTON - WYOMING

WOODMARK
APARTMENTS

PROJECT

7716 BODEGA AVENUE
MERIDIAN, IDAHO

SCHEMATIC DESIGN / NOT FOR CONSTRUCTION

A5.4

