


**Builders Studio**

OF SEBASTOPOL  
555 SO. MAIN STREET SUITE 1  
SEBASTOPOL, CALIFORNIA 95472  
OFFICE: (707) 827-3388 FAX: (707) 827-3253  
WWW.BUILDERSSTUDIOINC.COM  
CSL: 878243


Copyright © 2016 Builders Studio of Sebastopol  
This drawing is an instrument of service and is the sole property of Builders Studio of Sebastopol. Any use of this drawing without written consent is prohibited.

Drawing scales as indicated are for reference only and are not intended to accurately depict actual or designed conditions. Written dimensions shall govern.

REV.	DATE	DESCRIPTION	DESIGNED	DRAWN	CHECKED
	9/15/20	DESIGN REVIEW SUBMITTAL	GM	GM, JN	GB
	10/21/20	RESUBMITTAL - ROOF UPDATE			
	12/01/20	LANDSCAPE SUBMITTAL	JN	JN	JN

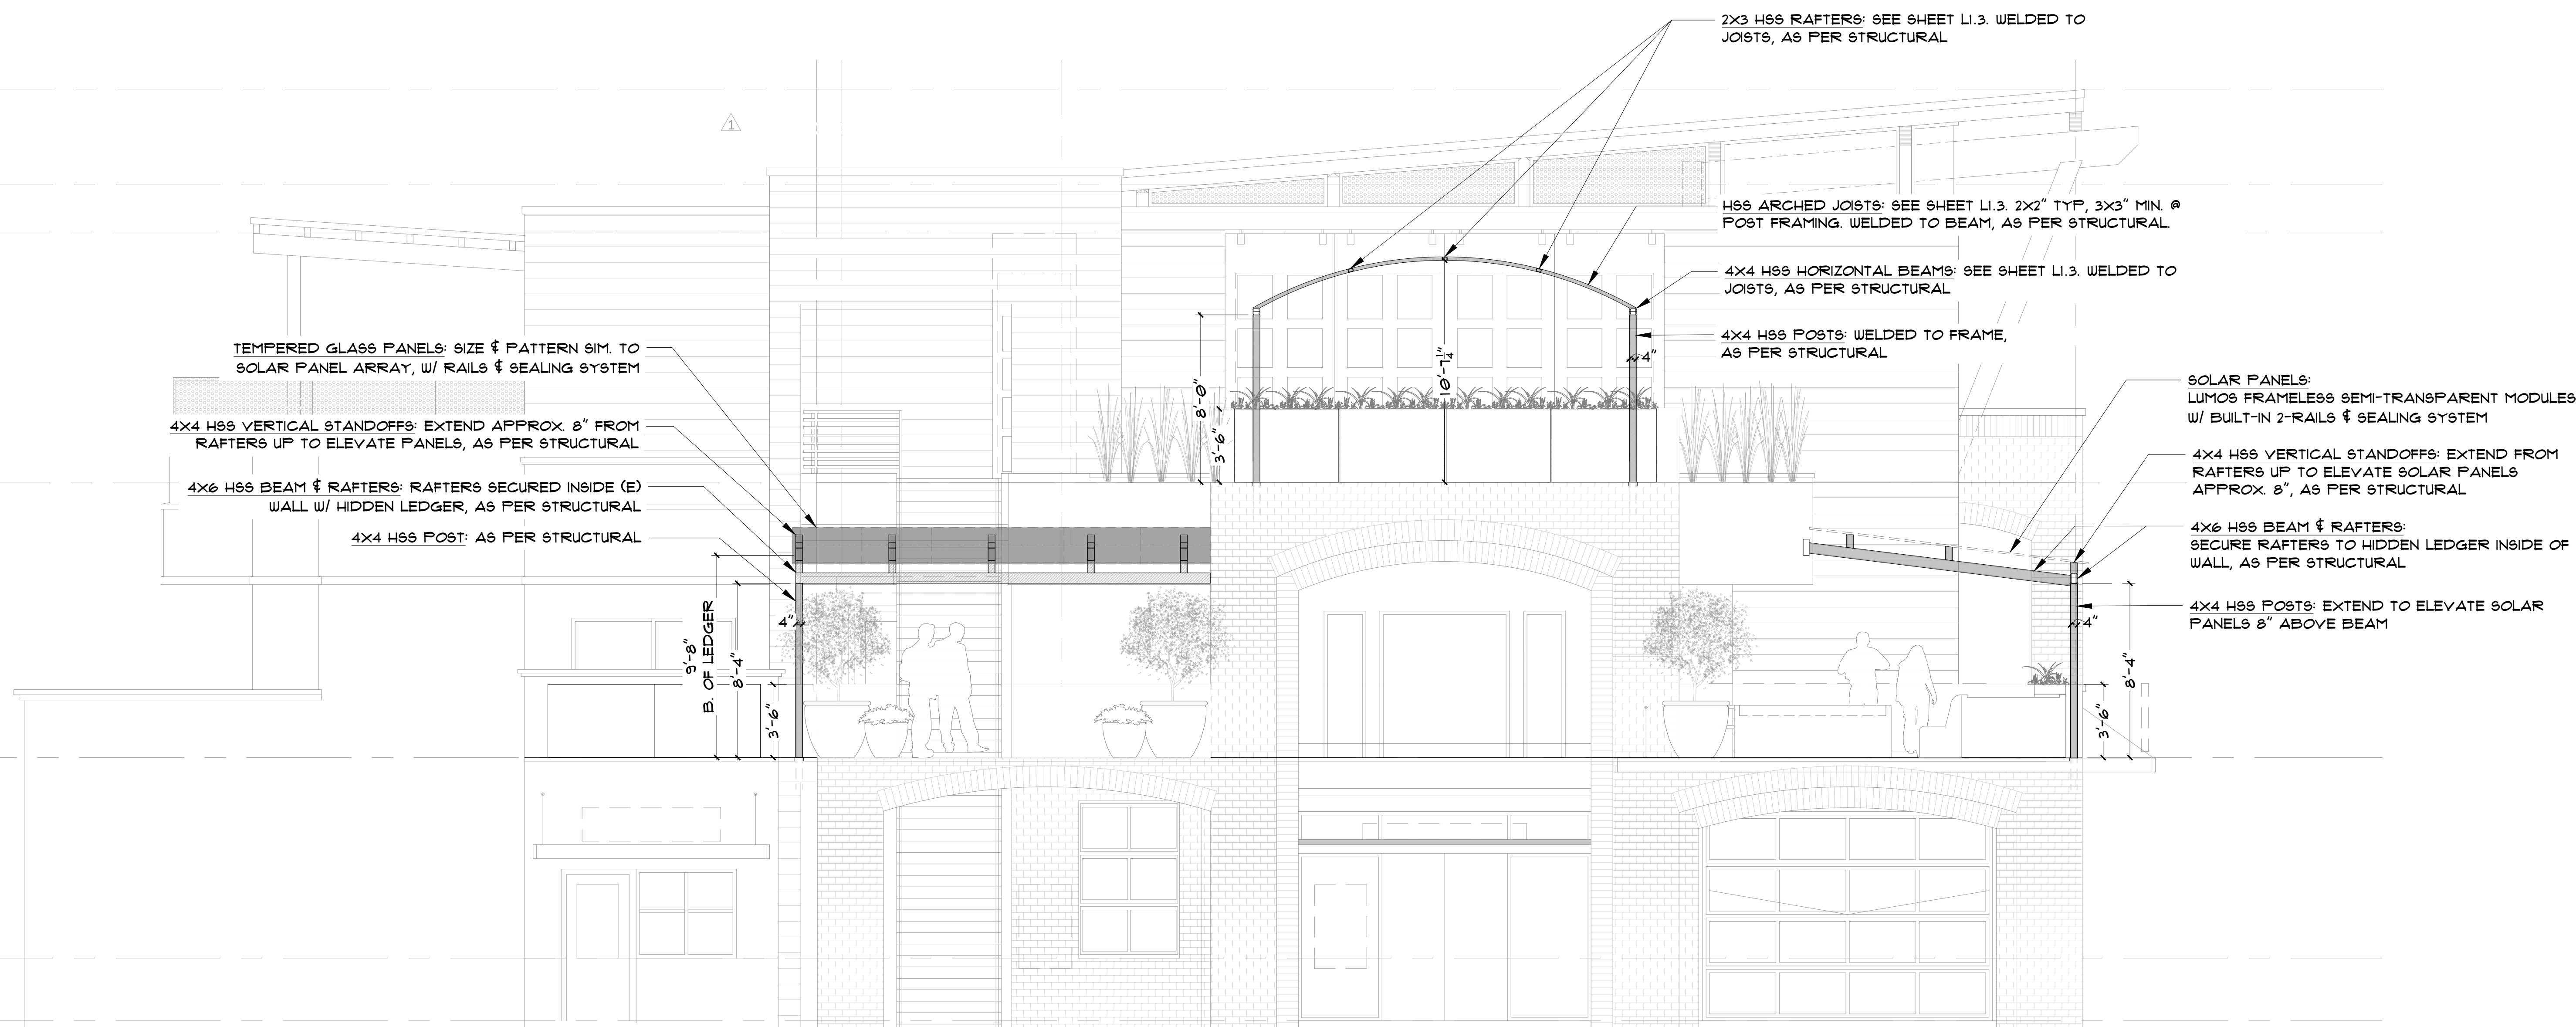


1 THIRD LEVEL TRELLIS 'A' & SECOND LEVEL TRELLIS 'C' & 'D' - WEST SECTION-ELEVATION  
1/8" = 1'-0"

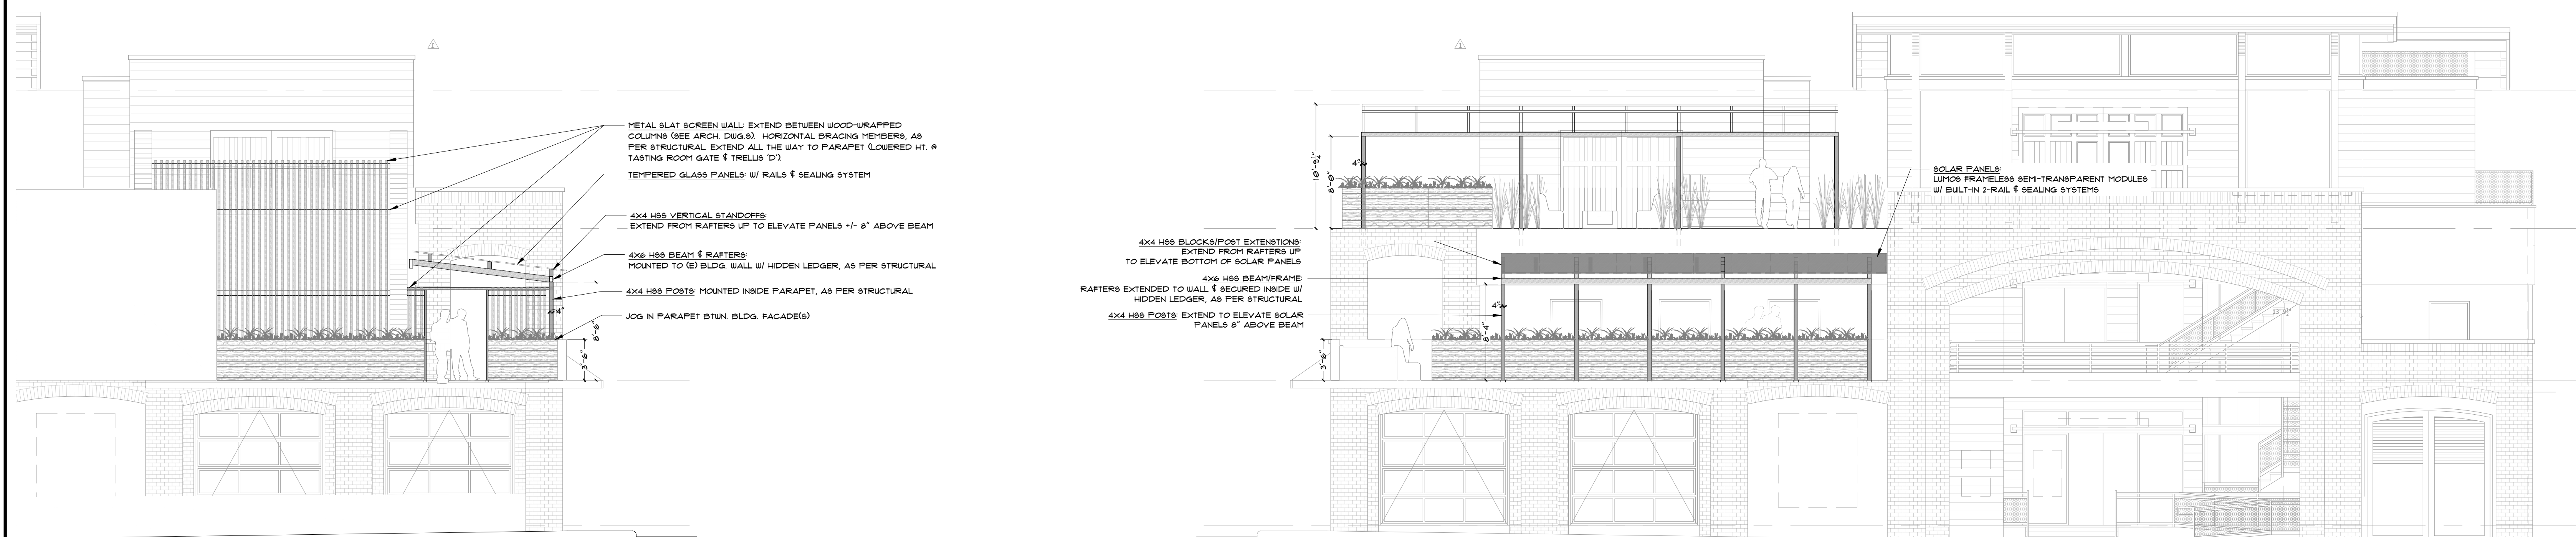

3 SECOND LEVEL TRELLIS 'D' - NORTH ELEVATION  
1/8" = 1'-0"

2 THIRD LEVEL TRELLIS 'A' & SECOND LEVEL TRELLIS 'C' - SOUTH SECTION-ELEVATION  
1/8" = 1'-0"

**THE BEALE GROUP**  
**THE LIVERY PROJECT**  
135 S. MAIN  
SEBASTOPOL, CA 95472  
040-054-020

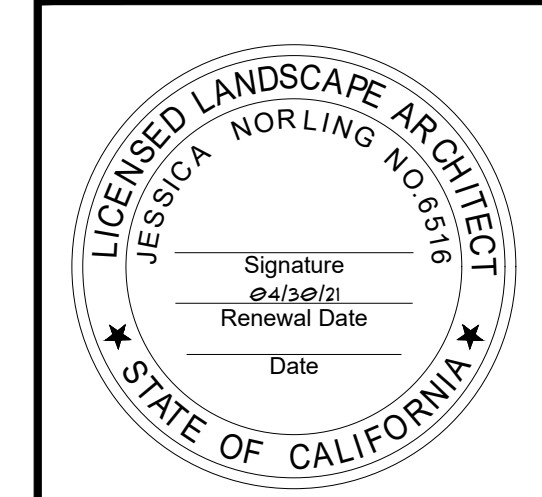

2ND & 3RD LEVEL  
TRELLIS  
ELEVATIONS

SHEET  
**L2.1**

PDF  
DATE 12/07/20