



Builders Studio
OF SEBASTOPOL
555 SO. MAIN STREET SUITE 1
SEBASTOPOL, CALIFORNIA 95472
OFFICE: (707) 827-3388 FAX: (707) 827-3253
WWW.BUILDERSSTUDIOINC.COM
CSL: 878243

Copyright © 2016 Builders Studio of Sebastopol
This drawing is an instrument of service and is the sole property of Builders Studio of Sebastopol. Any use of this drawing without written consent is prohibited.
Drawing scales as indicated are for reference only and are not intended to accurately depict actual or designed conditions. Written dimensions shall govern.

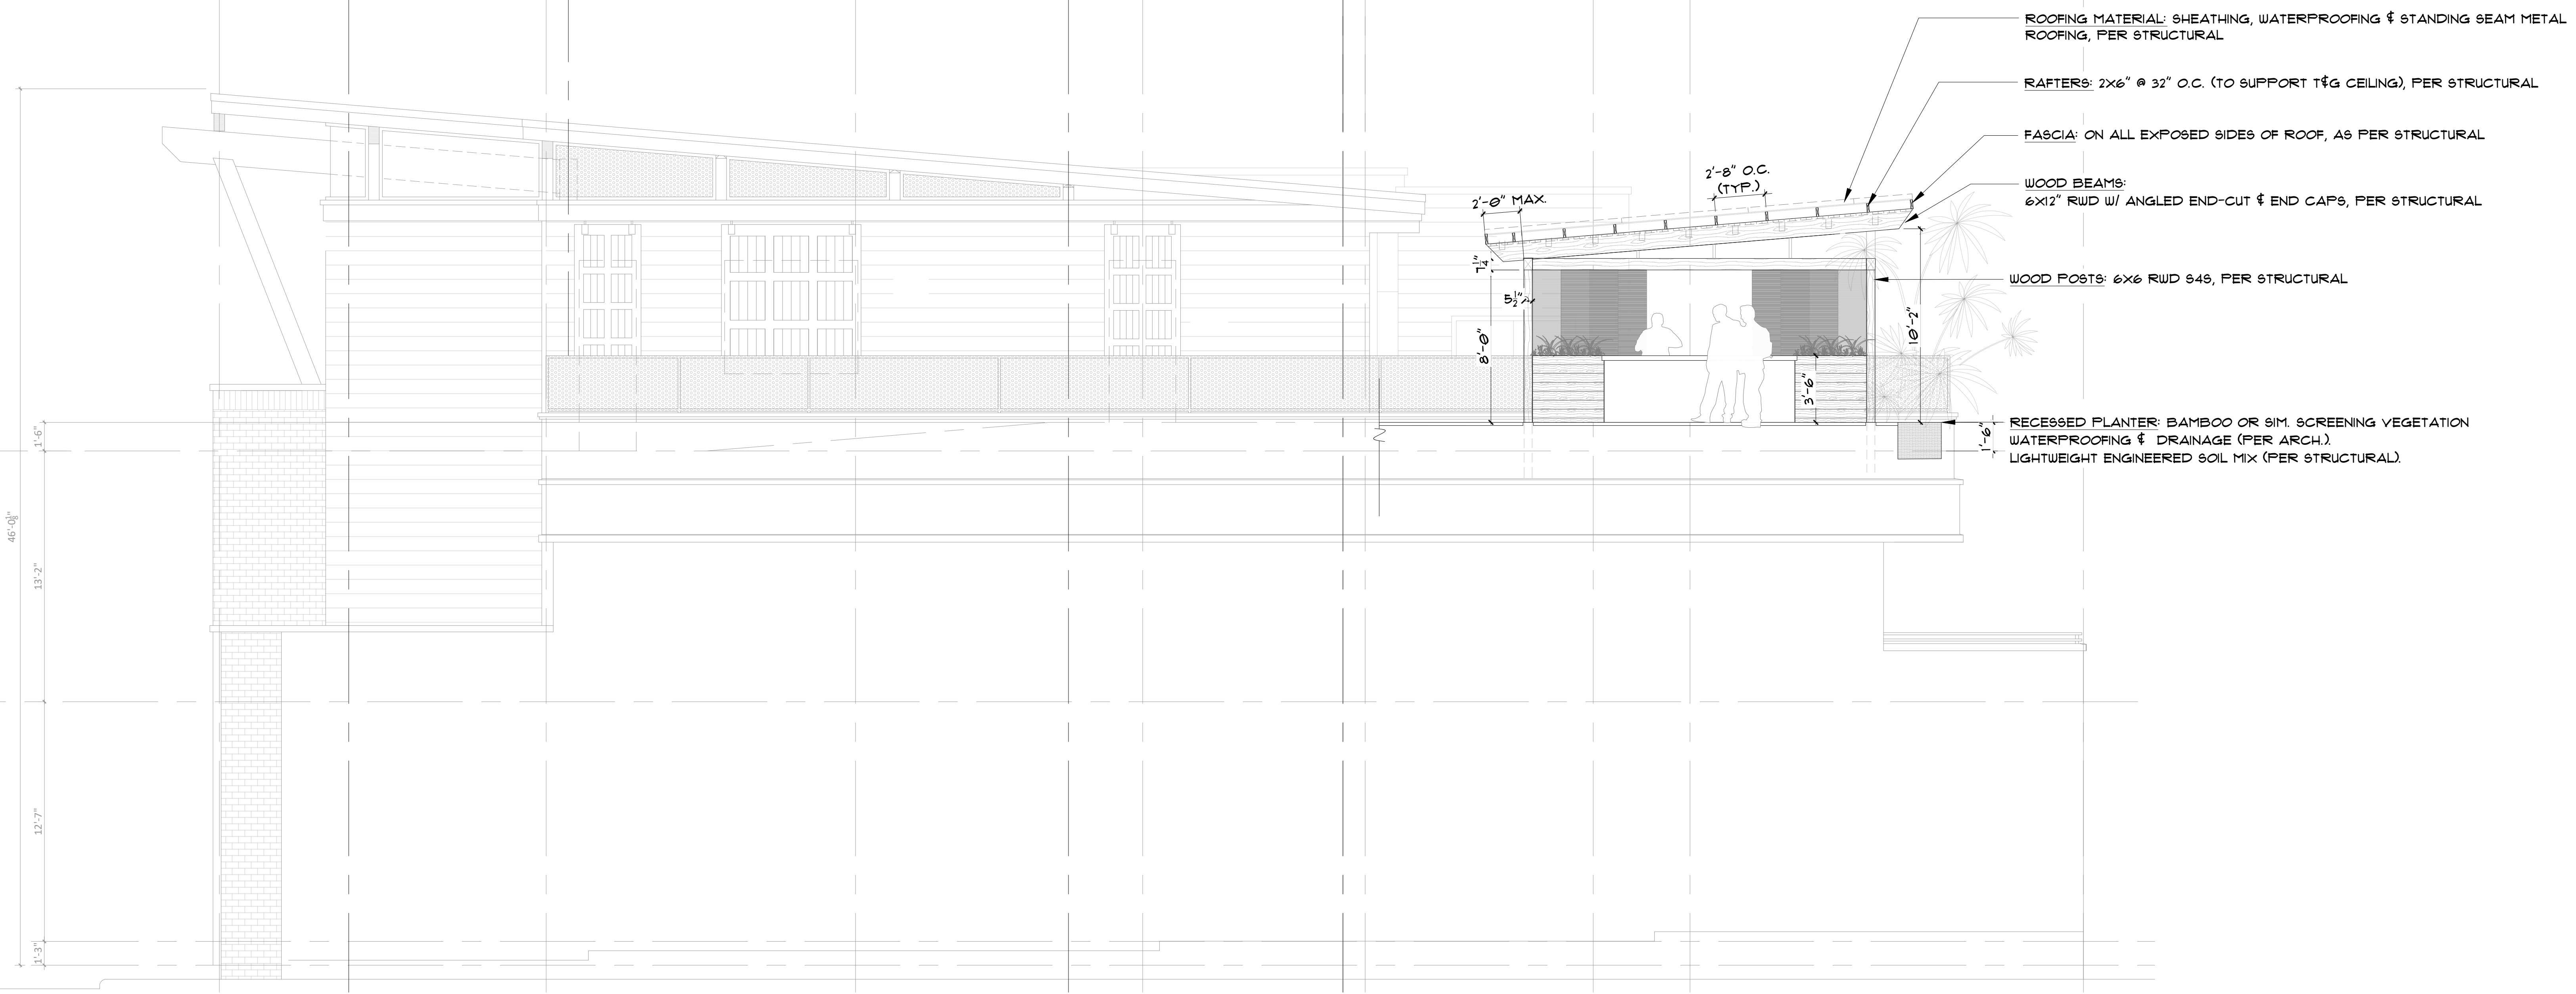

1 THIRD LEVEL TRELLIS 'B' - EAST SECTION-ELEVATION
1/8" = 1'-0"

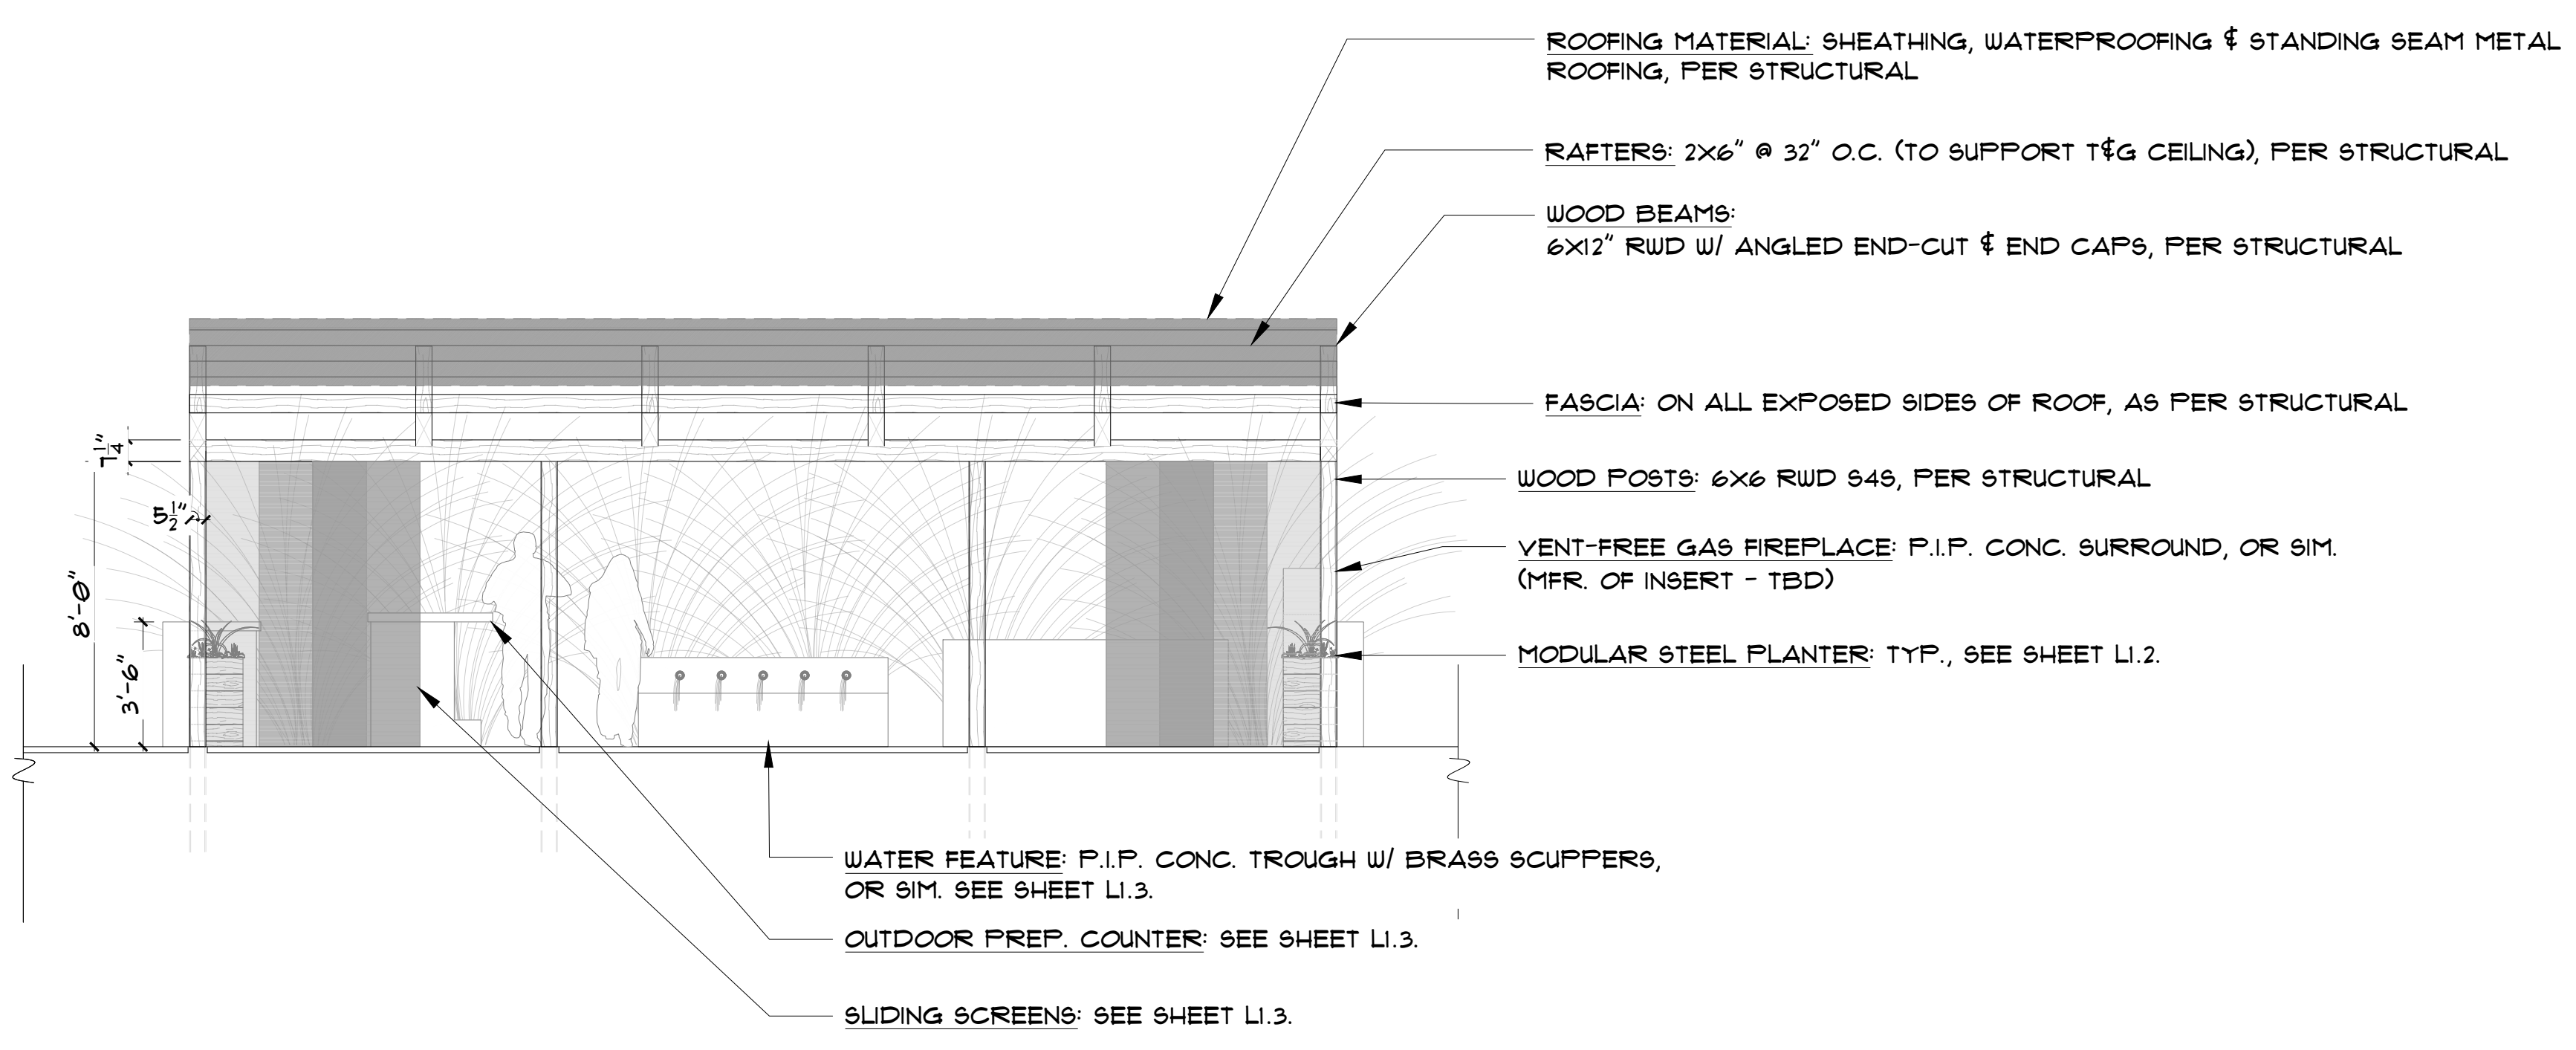

2 THIRD LEVEL TRELLIS 'B' - SOUTH ELEVATION
1/8" = 1'-0"

REV.	DATE	DESCRIPTION	DESIGNED	DRAWN	CHECKED
	9/15/20	DESIGN REVIEW SUBMITTAL	GM	GM, JN	GB
	10/21/20	RESUBMITTAL - ROOF UPDATE			
	12/01/20	LANDSCAPE SUBMITTAL	JN	JN	JN

THE BEALE GROUP
THE LIVERY PROJECT
135 S. MAIN
SEBASTOPOL, CA 95472
040-054-020



THIRD LEVEL
TRELLIS
ELEVATIONS

SHEET
L2.2

PDF
DATE 12/07/20