

Program Summary

Total Area - 104,000 SF

Car Parking -

Standard - 193


Compact - 30

ADA - 7

Total - 230

Bus Parking - 4

Storage - 1600 SF

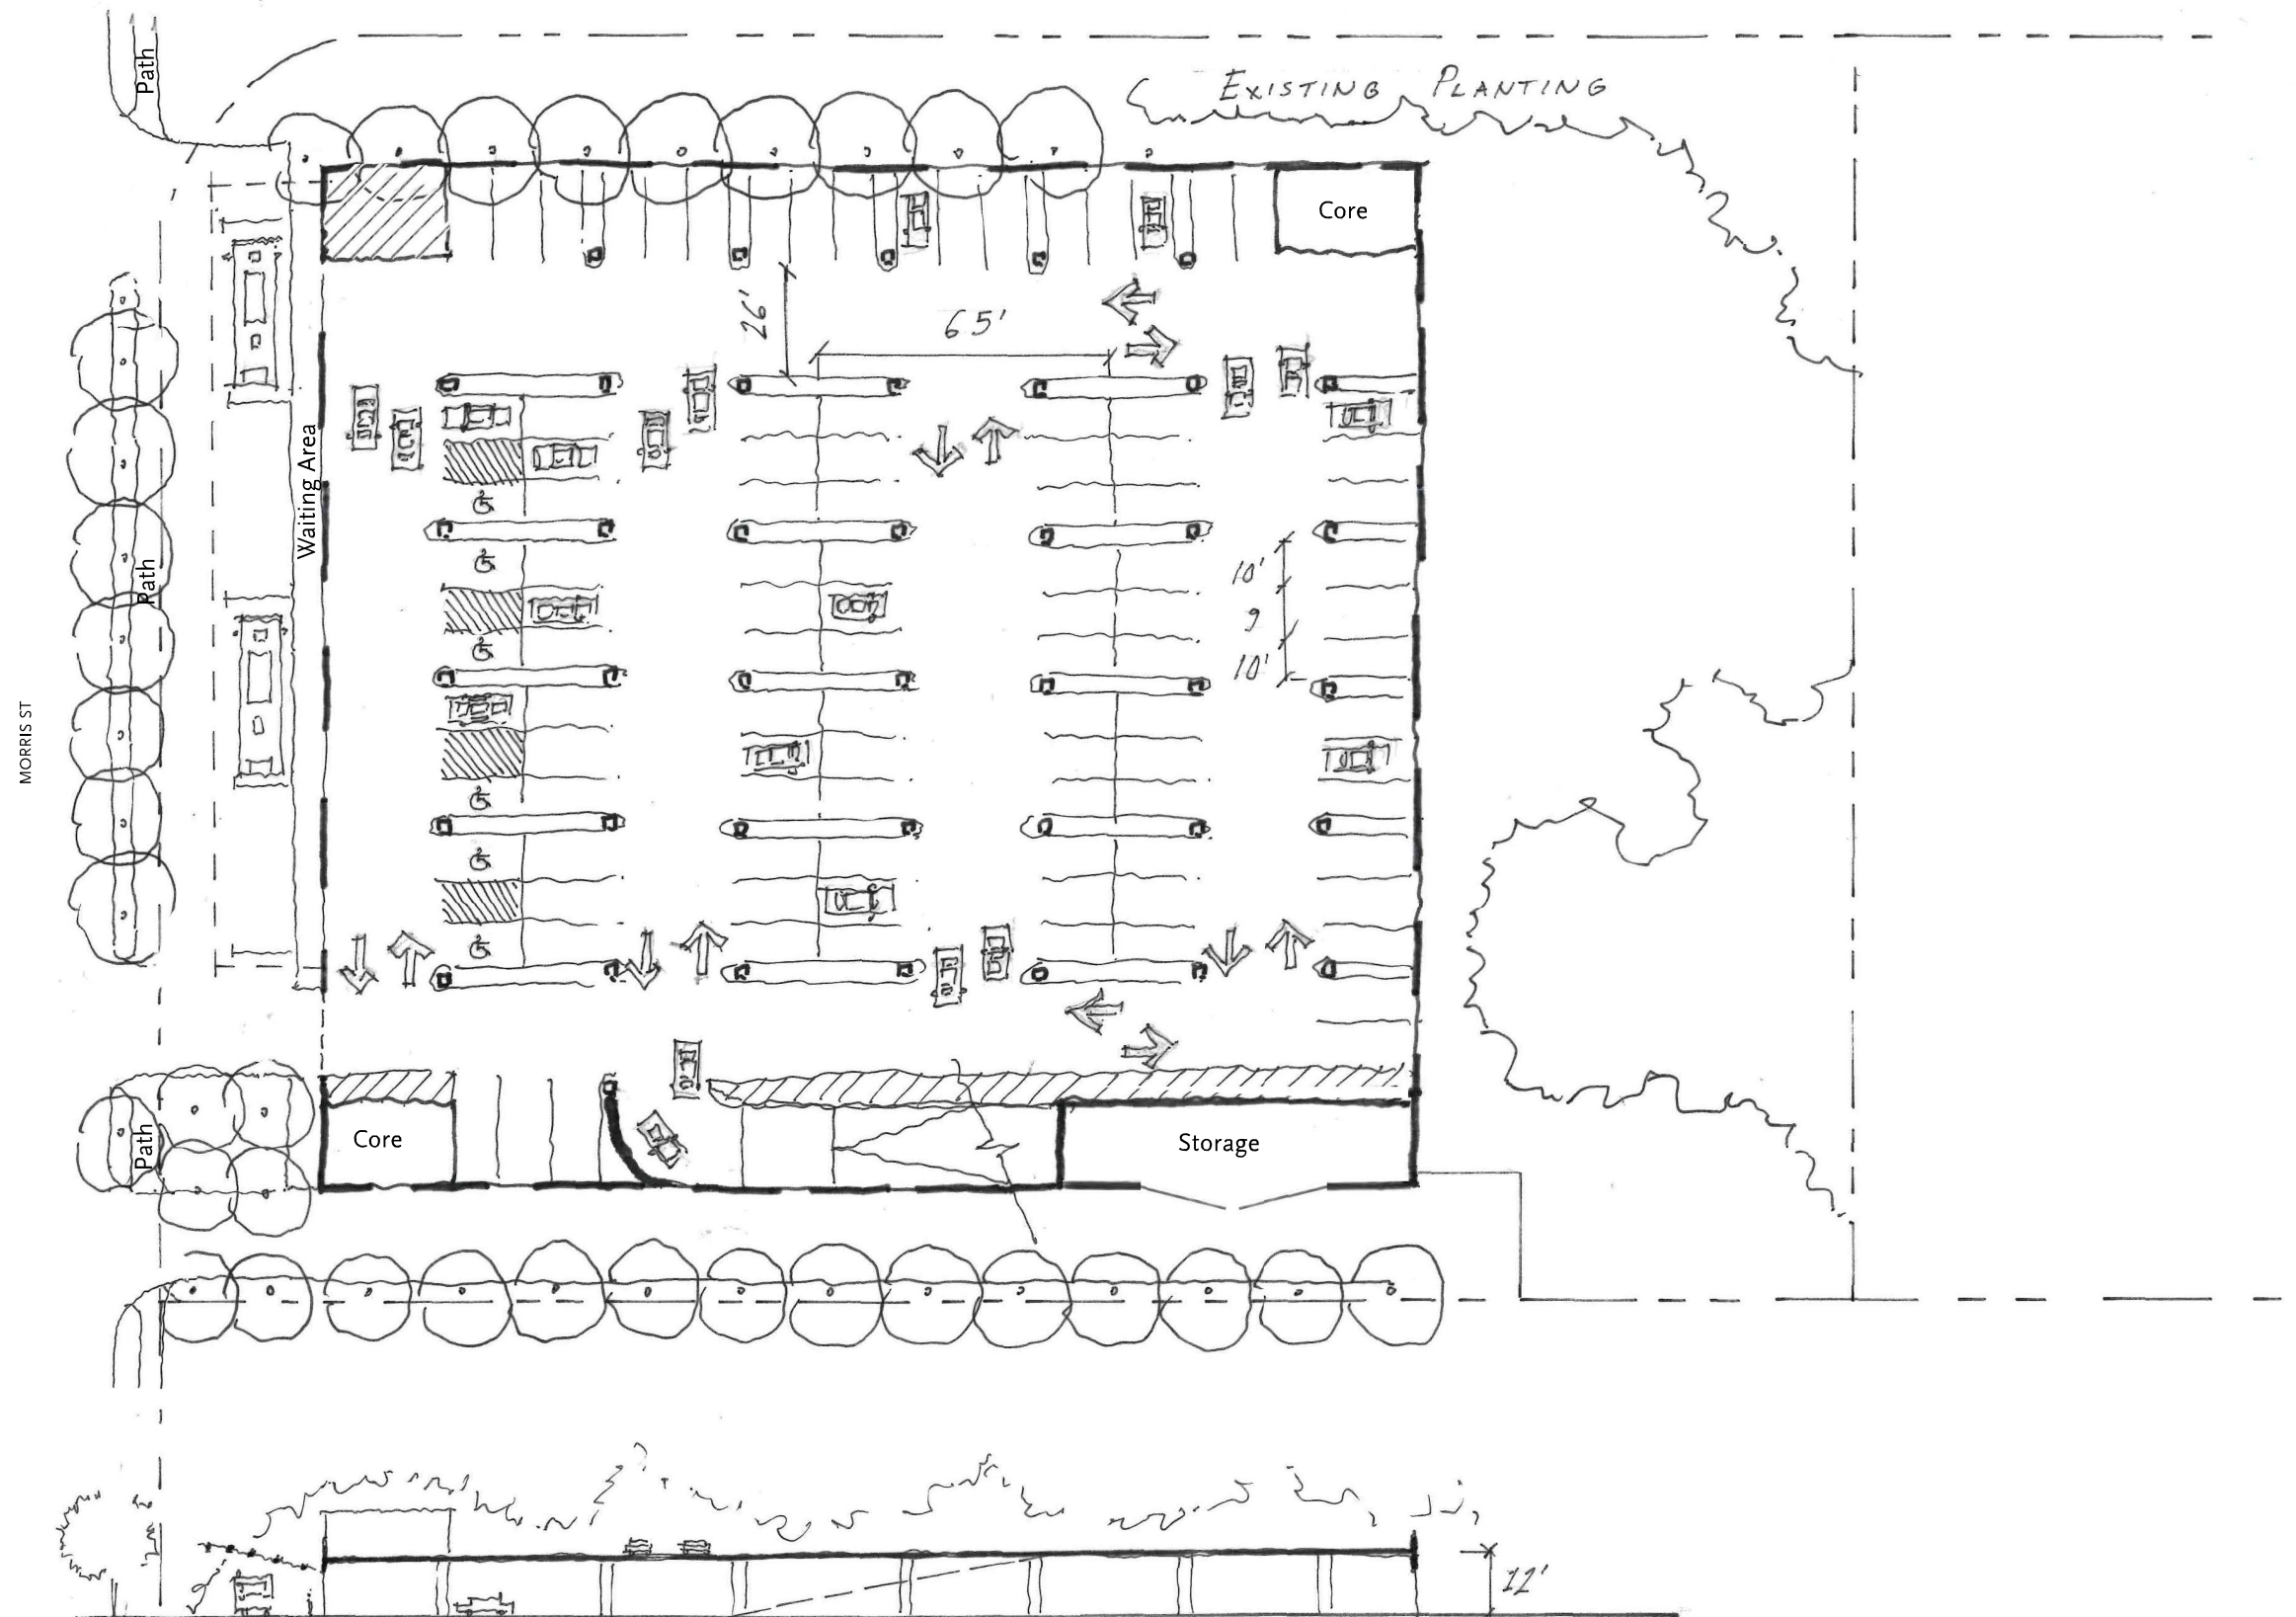

385 MORRIS ST. PARKING GARAGE